



FLOOR PLAN
SCALE: 1/4" = 1'-0"


- NOTES:**
1. CONTRACTOR TO PROVIDE ALL MATERIALS FOR BUILDING PURPOSES
 2. ASPHALT FLOOR AND APPROACH TO BE COMPLETED BY OWNER
 3. STEEL TRUSSES ARE TO BE HOT DIPPED GALVANIZED
 4. FABRIC TO BE MINIMUM 12 OZ PER SQ YD
 5. PROVIDE 10 YEAR WARRANTY ON ENTIRE HOOP BUILDING SYSTEM
 6. FABRIC ACCORDIAN STYLE DOOR TO BE INCLUDED
 7. CONCRETE PANELS TO BE L-SHAPED PRECAST UNITS
 8. INCLUDE 36" X 36" VENT (PVC) ON NORTH ELEVATION

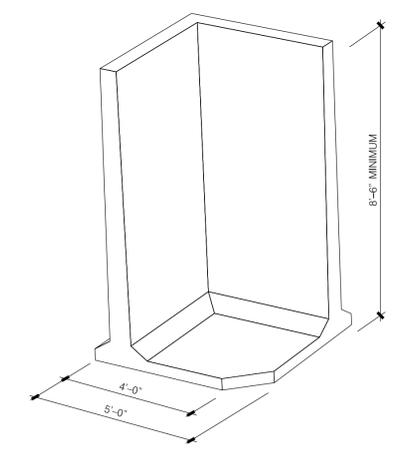

CORNER PANEL DETAIL
SCALE: N.T.S.

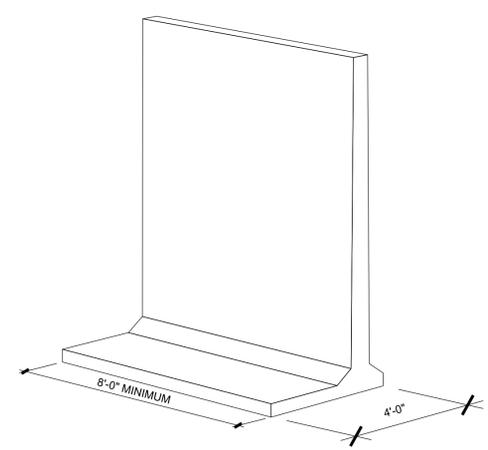

PANEL DETAIL
SCALE: N.T.S.

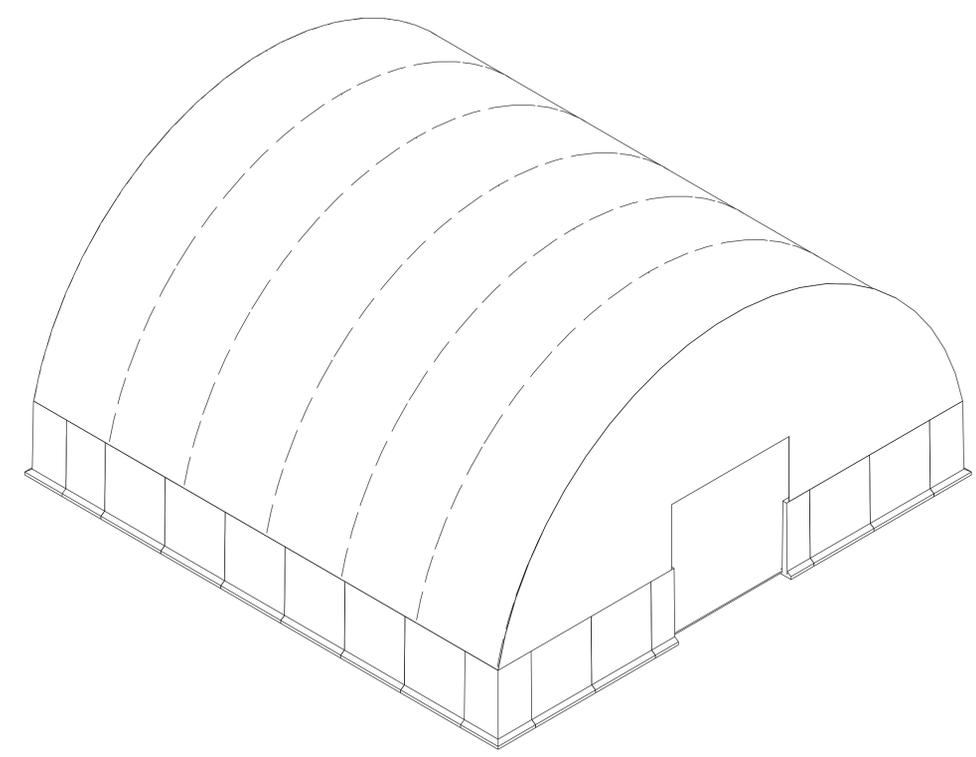

ISOMETRIC VIEW
SCALE: N.T.S.

DISTRICT: 04
COUNTY: UNION
PROJECT NUMBER: BG-4C21(000)-80-88

CRESTON, IA

HOOP BUILDING
HOOP BUILDING PLAN

IOWADOT
SMARTER | SIMPLER | CUSTOMER DRIVEN
OFFICE OF SUPPORT SERVICES
800 LINCOLN WAY
AMES, IOWA 50010 515/259-1299

DATE: 12 AUG 2016
DRAWN BY: DESIGN TEAM
APPROVED: J. BURNES
REVISIONS:

01 SHEET OF 01
HA-1

DGN_LLC