



1
 CAROL E. SAGAWA TRUST
 CAROL E. SAGAWA, TRUSTEE

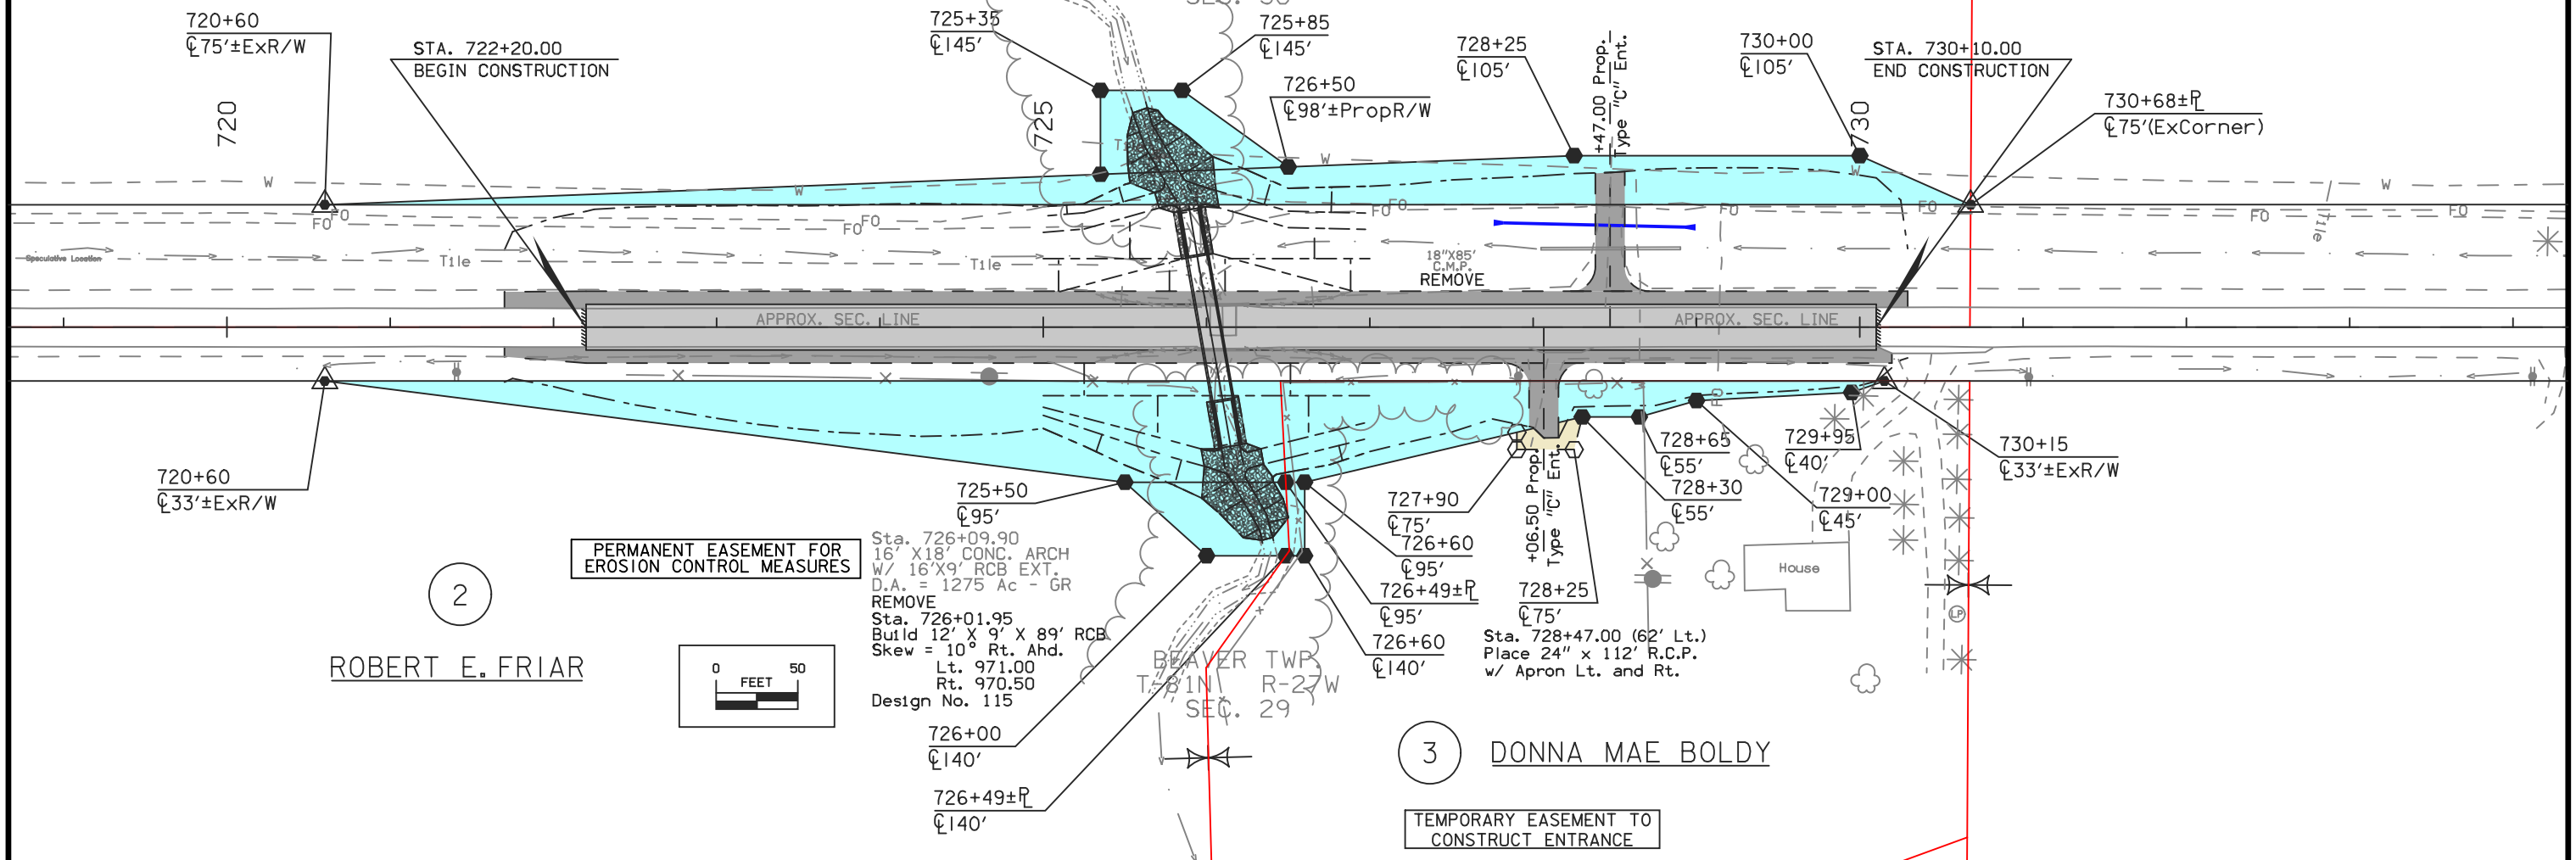

2
 ROBERT E. FRIAR

PERMANENT EASEMENT FOR
 EROSION CONTROL MEASURES

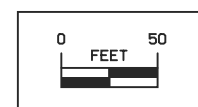

Sta. 726+09.90
 16' X 18' CONC. ARCH
 W/ 16' X 9' RCB EXT.
 D.A. = 1275 Ac - GR
 REMOVE
 Sta. 726+01.95
 Build 12' X 9' X 89' RCB
 Skew = 10° Rt. Ahd.
 Lt. 971.00
 Rt. 970.50
 Design No. 115

BEAVER TWP.
 T-8 1N R-27W
 SEC. 29

3
 DONNA MAE BOLDY
 TEMPORARY EASEMENT TO
 CONSTRUCT ENTRANCE

Sta. 728+47.00 (62' Lt.)
 Place 24" x 112' R.C.P.
 w/ Apron Lt. and Rt.

For Mainline Details Refer to Sheet No. D.2	
Right of Way Design Information	
THIS SHEET INCLUDED FOR INFORMATION ONLY	
ROW Team: Gettings/Dumdel/Gogerty	
ROW #:	
Plan Date:	
Color Legend:	
	Property Lines
	Temporary Easement
	Permanent Acquisition