

Iowa Department of Transportation  
**PUBLIC INFORMATION MEETING**  
 July 16, 2013  
**US 20 At Correctionville**  
**Pavement - Grade and New**  
 Project Number: NHSX-020-1(121)-3H-97

**Photo - 2009**


Sta. 10817+78.00  
 Begin Paving

OBLITERATE

FRED BRAUNINGER  
 CLARK BRAUNINGER

**LEGEND (1 in. = 40 ft.)**

- PROPOSED PAVEMENT
- PROPOSED TEMPORARY PAVEMENT
- PROPOSED GRANULAR SURFACE
- PROPOSED BRIDGES AND BOX CULVERTS
- PROPOSED PERMANENT ACQUISITION
- PROPOSED TEMPORARY EASEMENT
- PROPERTY LINES
- LOT LINES
- EXISTING RIGHT OF WAY LINES
- DRAINAGE ARROWS

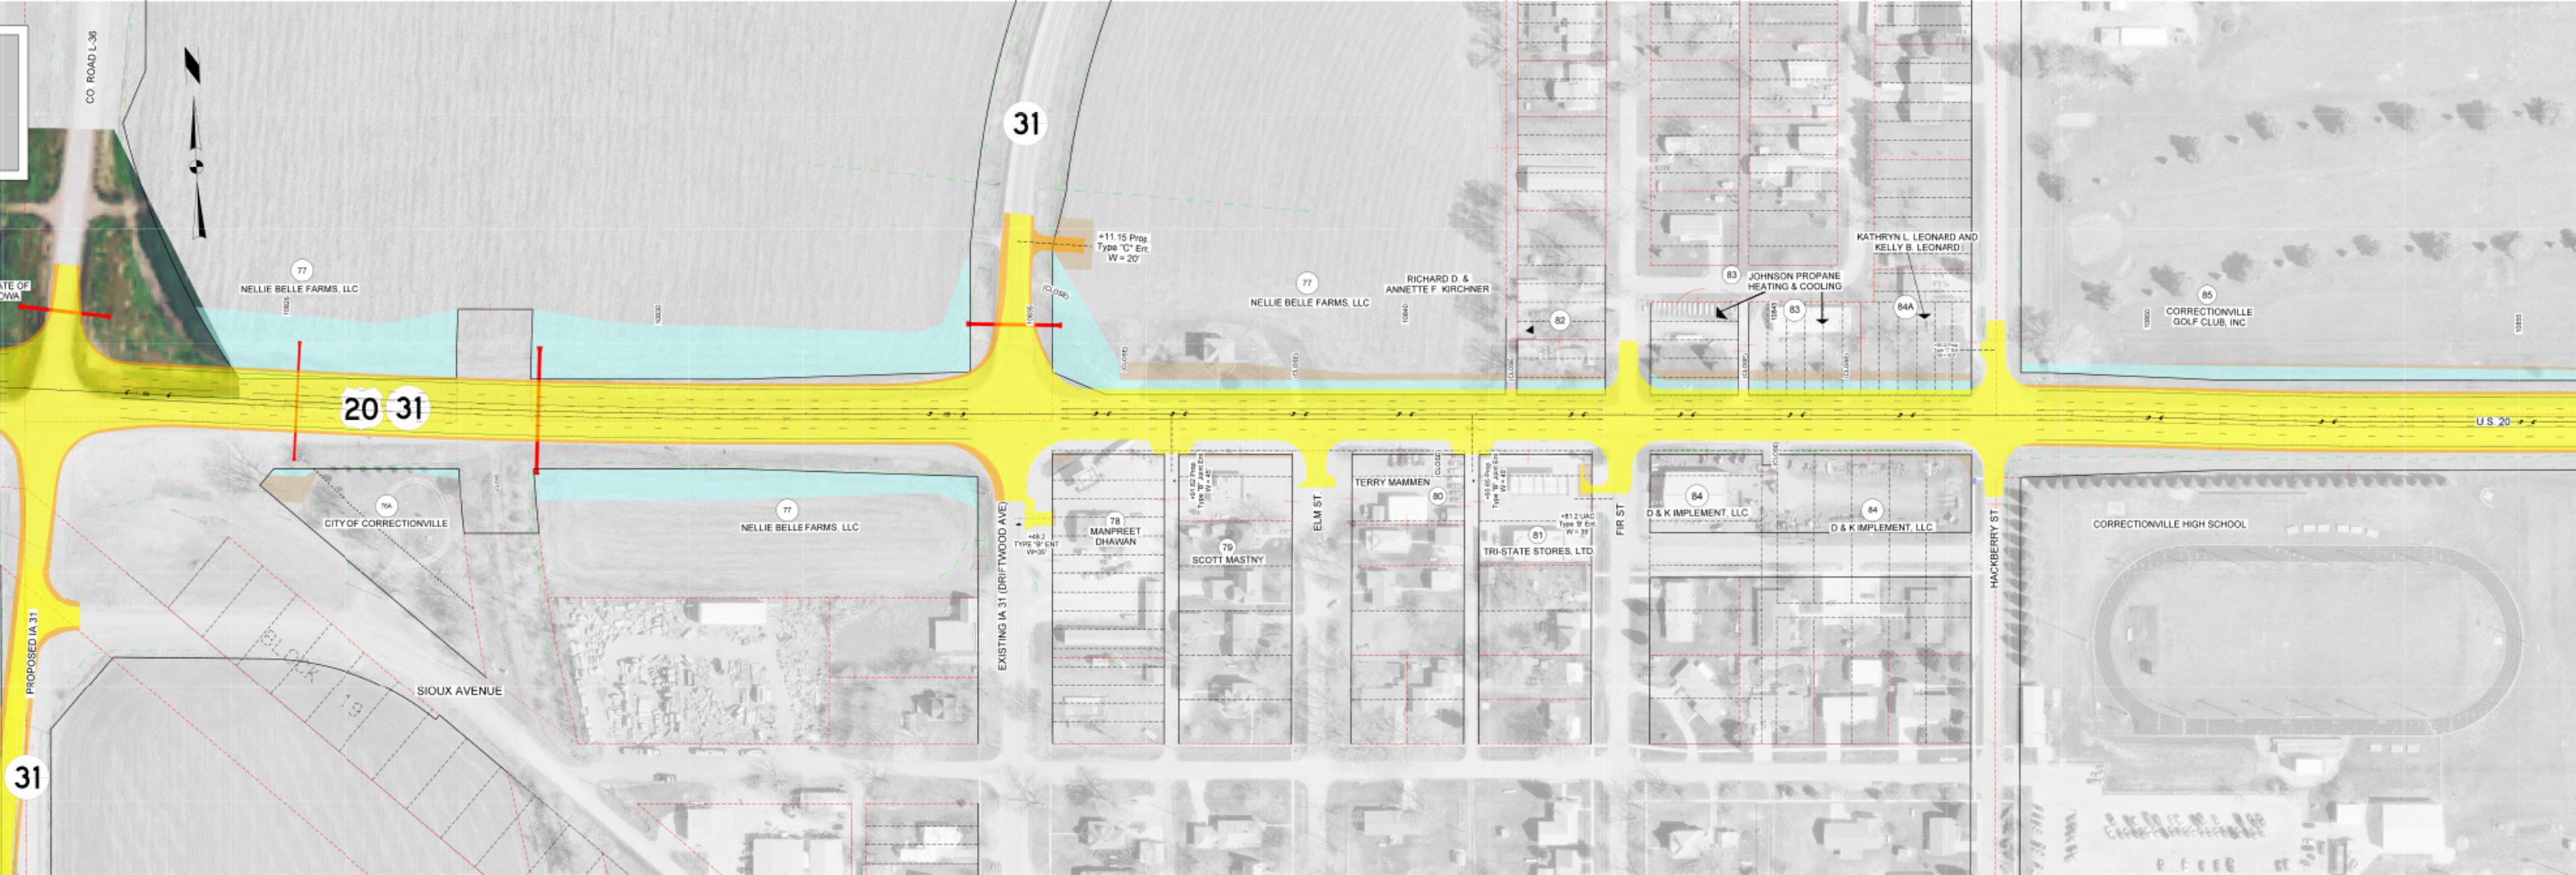

REFER TO A-31 SCROLL

Iowa Department of Transportation  
**PUBLIC INFORMATION MEETING**  
 July 16, 2013  
**US 20 At Correctionville**  
**Pavement - Grade and New**  
 Project Number: NHSX-020-1(121)-3H-97

**Photo - 2009**

Sta. 10878+00.00  
 End Paving

Sta. 10889+90.00  
 End Construction

CORRECTIONVILLE HIGH SCHOOL

**LEGEND (1 in. = 40 ft.)**

- PROPOSED PAVEMENT
- PROPOSED TEMPORARY PAVEMENT
- PROPOSED GRANULAR SURFACE
- PROPOSED BRIDGES AND BOX CULVERTS
- PROPOSED PERMANENT ACQUISITION
- PROPOSED TEMPORARY EASEMENT
- PROPERTY LINES
- LOT LINES
- EXISTING RIGHT OF WAY LINES
- DRAINAGE ARROWS

