

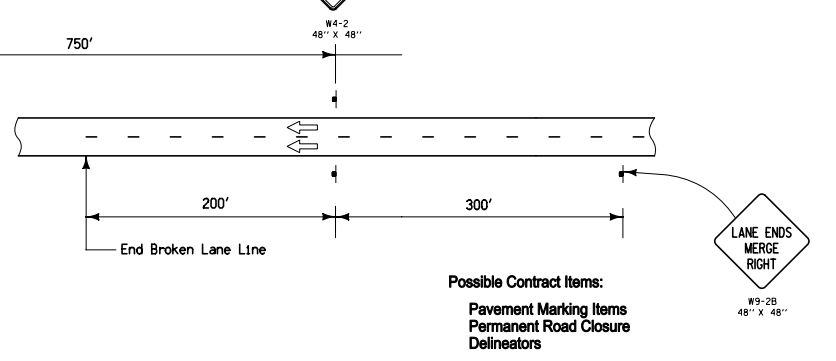
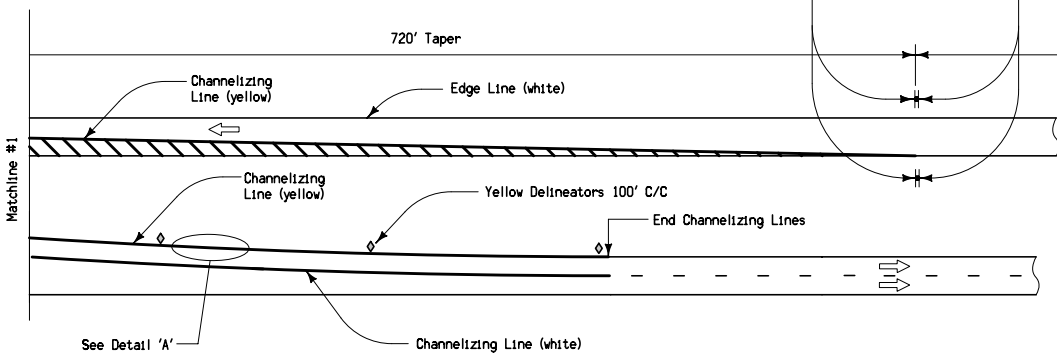


CROSS TO THE RIGHT

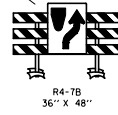

Possible Contract Items:
 Pavement Marking Items
 Permanent Road Closure
 Delineators

Possible Tabulations: 102-4, 108-22

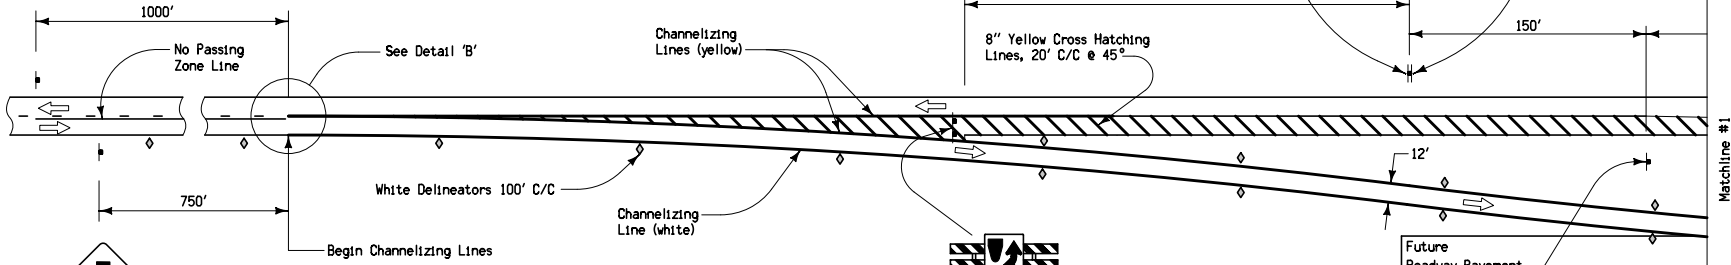

- LEGEND**
- ↑ Traffic Sign
 - Type III Barricade
 - ◇ Delineator
 - Direction of Traffic


DETAIL 'A'
TYPICAL CHANNELIZING LINE PLACEMENT

DETAIL 'B'
BEGINNING OF PAINTED MEDIAN

Warning signs shall be yellow with black legend and symbols.
 Type III barricades shall conform to Section 3F.01 of the MUTCD.

| | |
|---|------------------------|
| <p>Iowa Department of Transportation</p> <p>STANDARD ROAD PLAN</p> <p>REVISIONS: Updated references to renamed standards.</p> <p><i>Deanna McFalls</i> APPROVED BY DESIGN METHODS ENGINEER</p> | REVISION 3 04-20-10 |
| | TC-62 |
| | SHEET 1 of 2 |
| PERMANENT TWO-LANE TO FOUR-LANE TRANSITION | |

CROSS TO THE LEFT

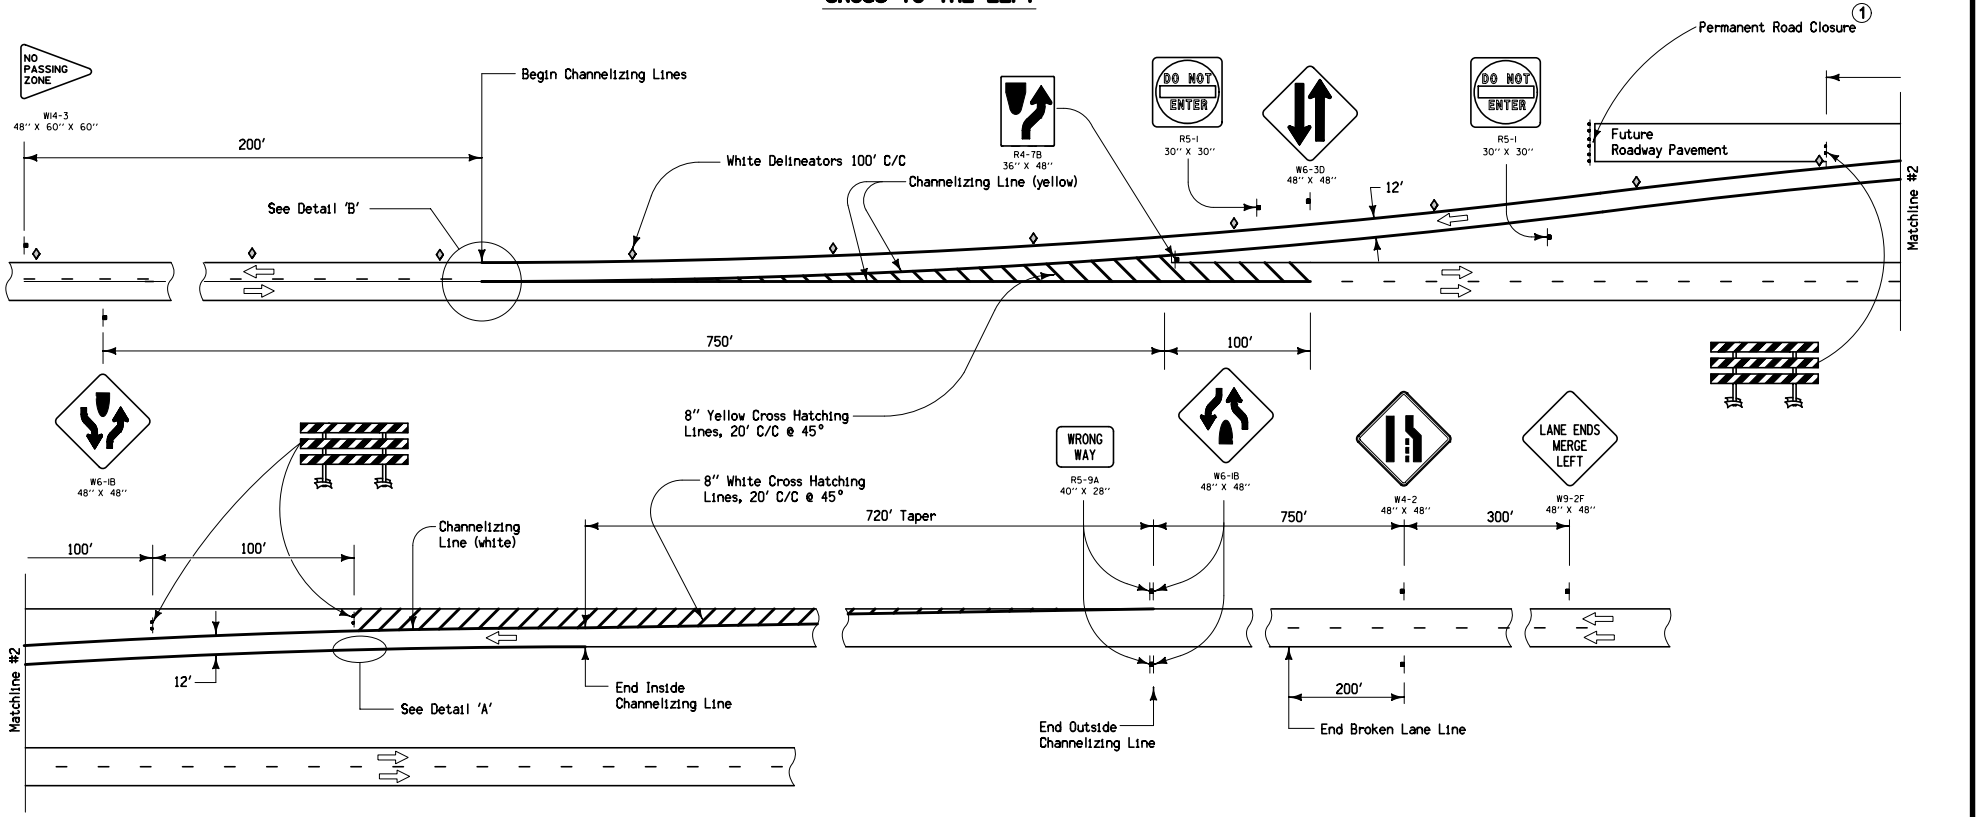

① See SI-181 for details.

LEGEND

- ↓ Traffic Sign
- Type III Barricade
- ◇ Delineator
- ⇐ Direction of Traffic

| | |
|---|------------------------|
| <p>Iowa Department of Transportation</p> <p>STANDARD ROAD PLAN</p> <p>REVISIONS: Updated references to renamed standards.</p> <p><i>Deanna McFalls</i> APPROVED BY DESIGN METHODS ENGINEER</p> | REVISION 3 04-20-10 |
| | TC-62 SHEET 2 of 2 |
| <p>PERMANENT TWO-LANE TO FOUR-LANE TRANSITION</p> | |