


**SECTION**

A = Concrete Pipe Length  
B+C+E = C.M.P. or P.E.P. Length

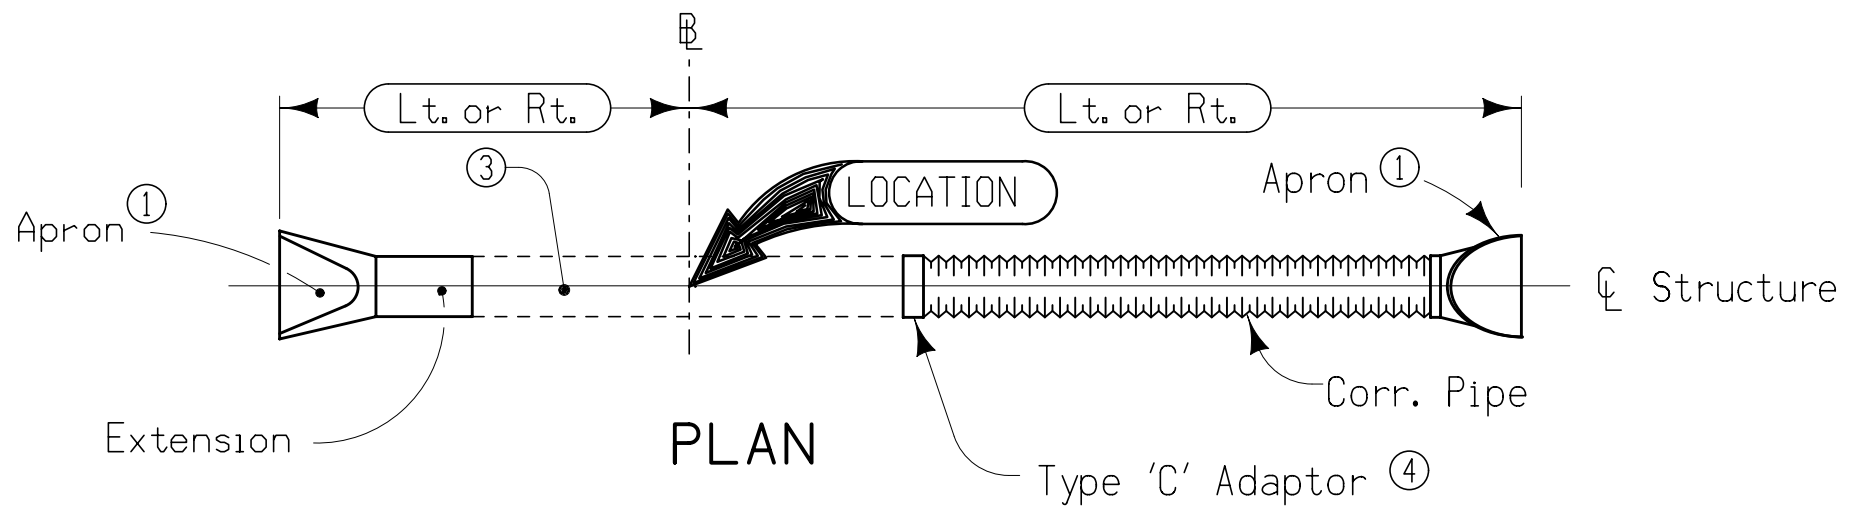

**PLAN**

B shall be C of roadway, dike survey, or other; as detailed on plans.

Extension shall be on line of existing structure to Lt., Rt. or both as specified. Adaptors may be required.

Refer to tabulation and other plans for additional information.

- ① See Standard Road Plan RF-3 for Concrete or Standard Road Plan RF-5 for Metal and Polyethylene.
- ② Optional Type 'D' Section only when specified in Tabulation.
- ③ Existing Structure.
- ④ See Standard Road Plan RF-2.

**PIPE EXTENSION  
LETDOWN STRUCTURE WITH  
METAL APRON**