


4101
04-20-10

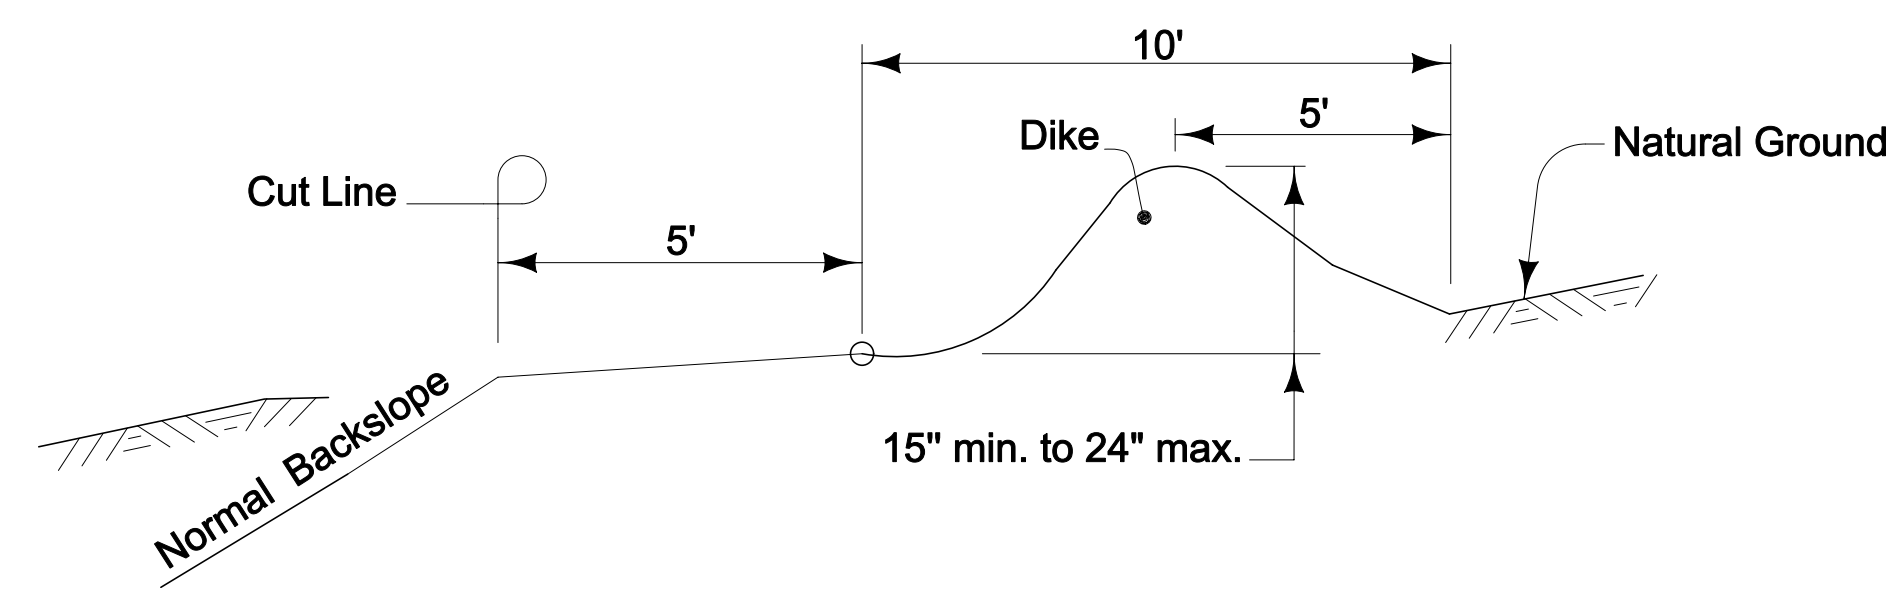

Refer to plans for locations of intercepting ditches. Dike for intercepting ditch shall be made by taking earth from roadway side. Do not excavate back of dike.

**TYPICAL CROSS SECTION
INTERCEPTING DITCH**