


9015  
07-15-97

EACH UNIT = 1.0'

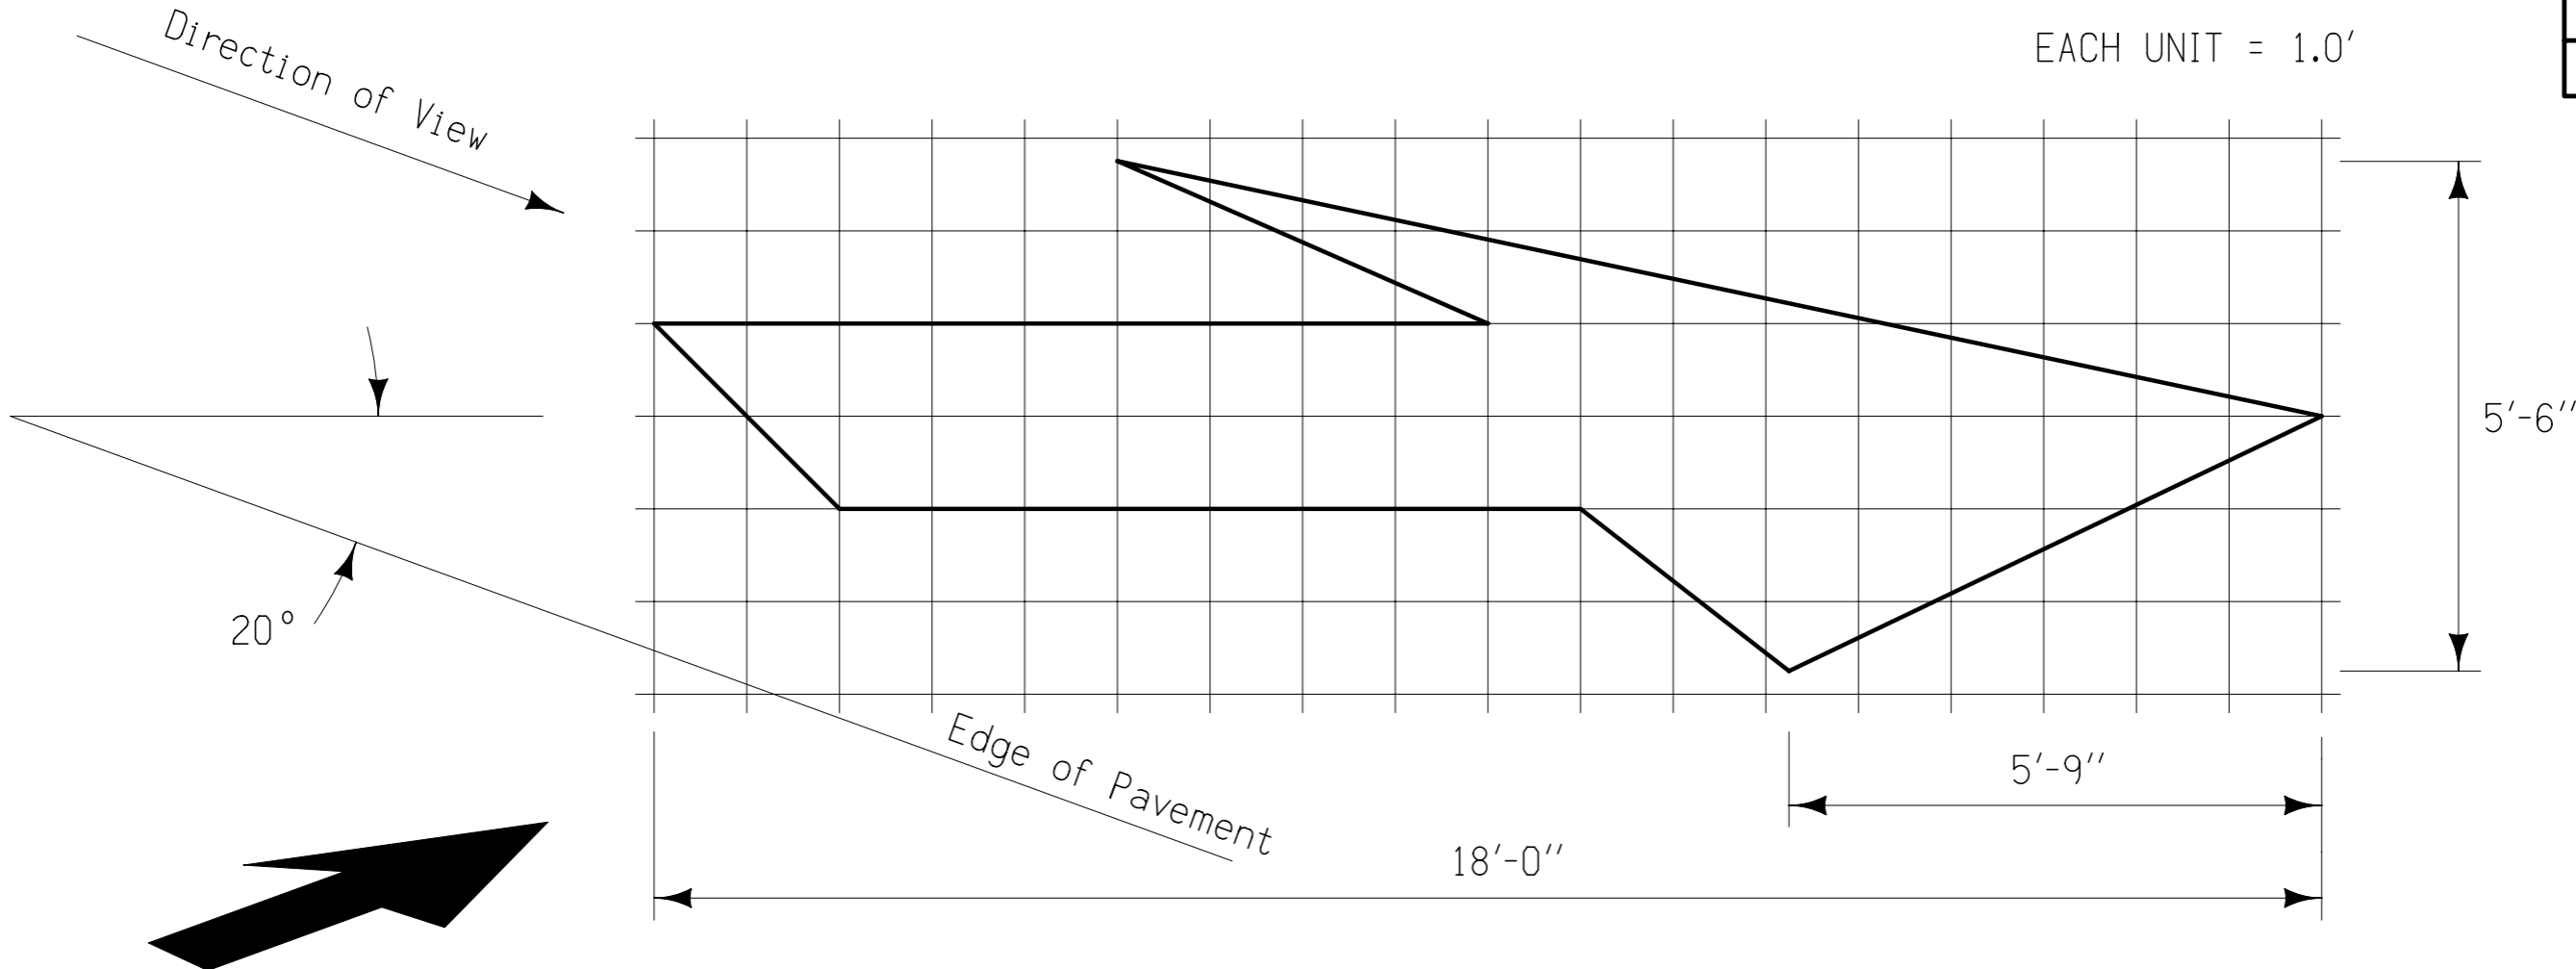

PAVEMENT MARKINGS RIGHT LANE DROP ARROWS