


6133

09-27-94

Dimensions in mm unless noted.

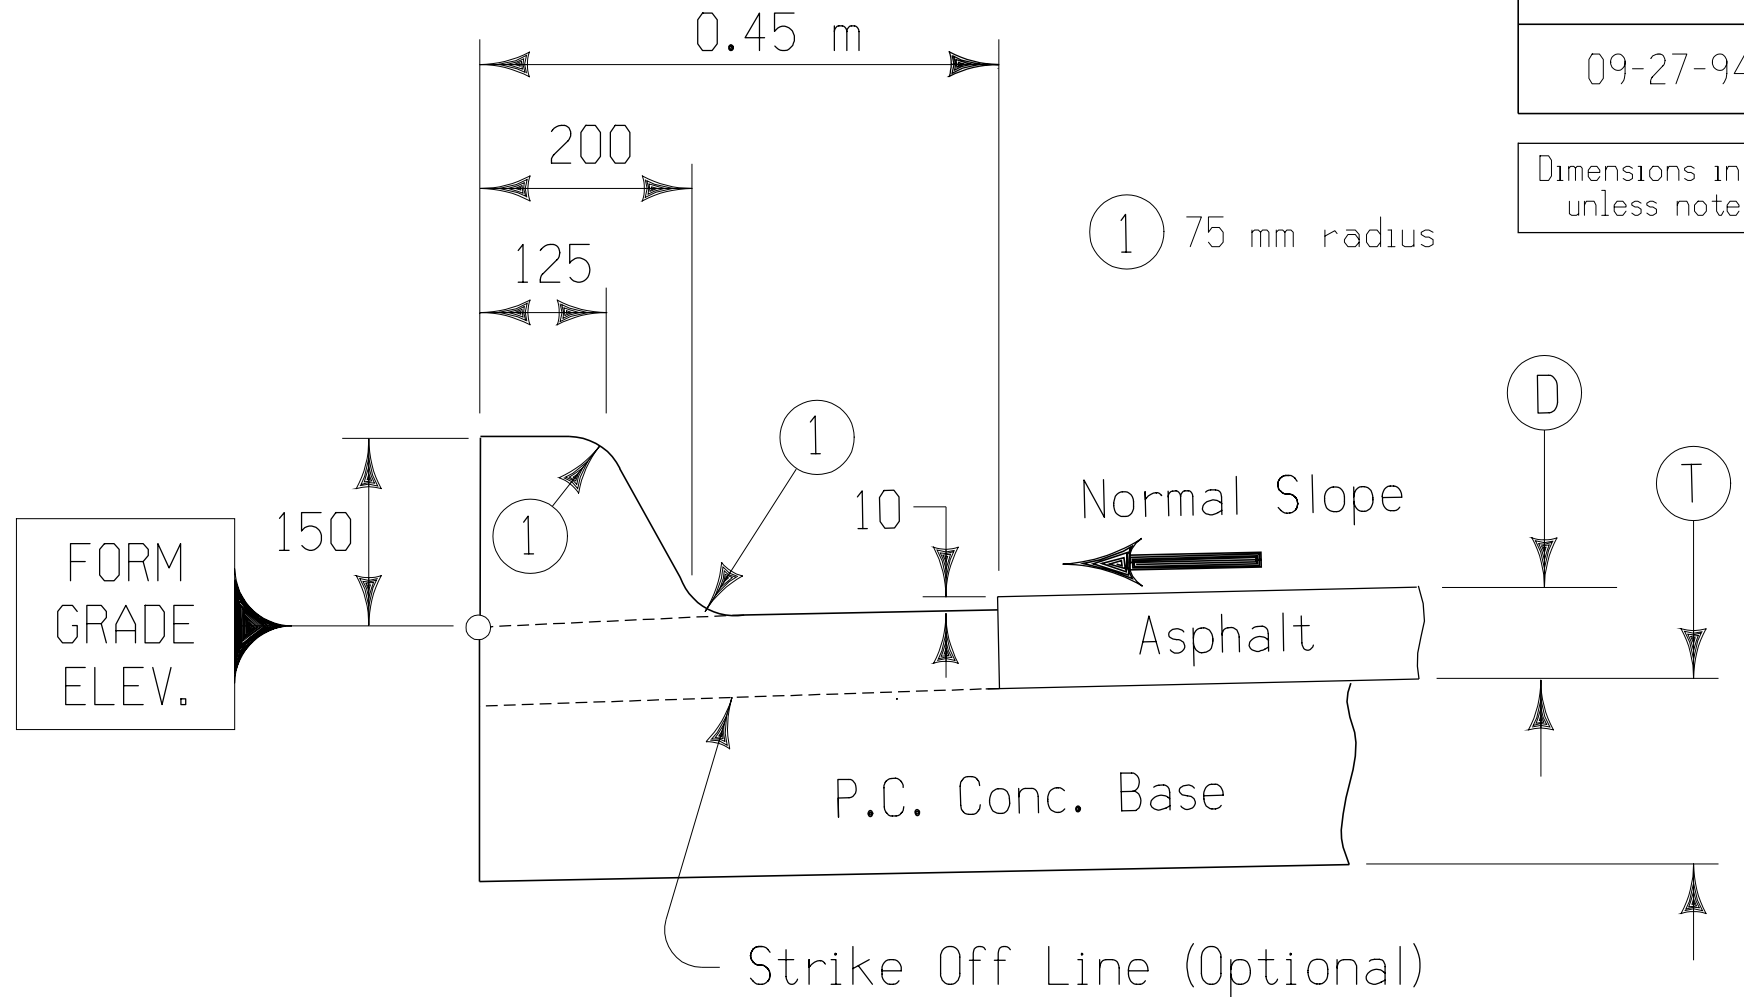

FORM GRADE ELEV.

- (T) Thickness specified for P.C. Conc. Base
- (D) Depth of Asphalt

P.C. CONCRETE BASE WITH STANDARD CURB