


9015
07-15-97

Dimensions in mm
unless noted.

EACH UNIT = 305 mm

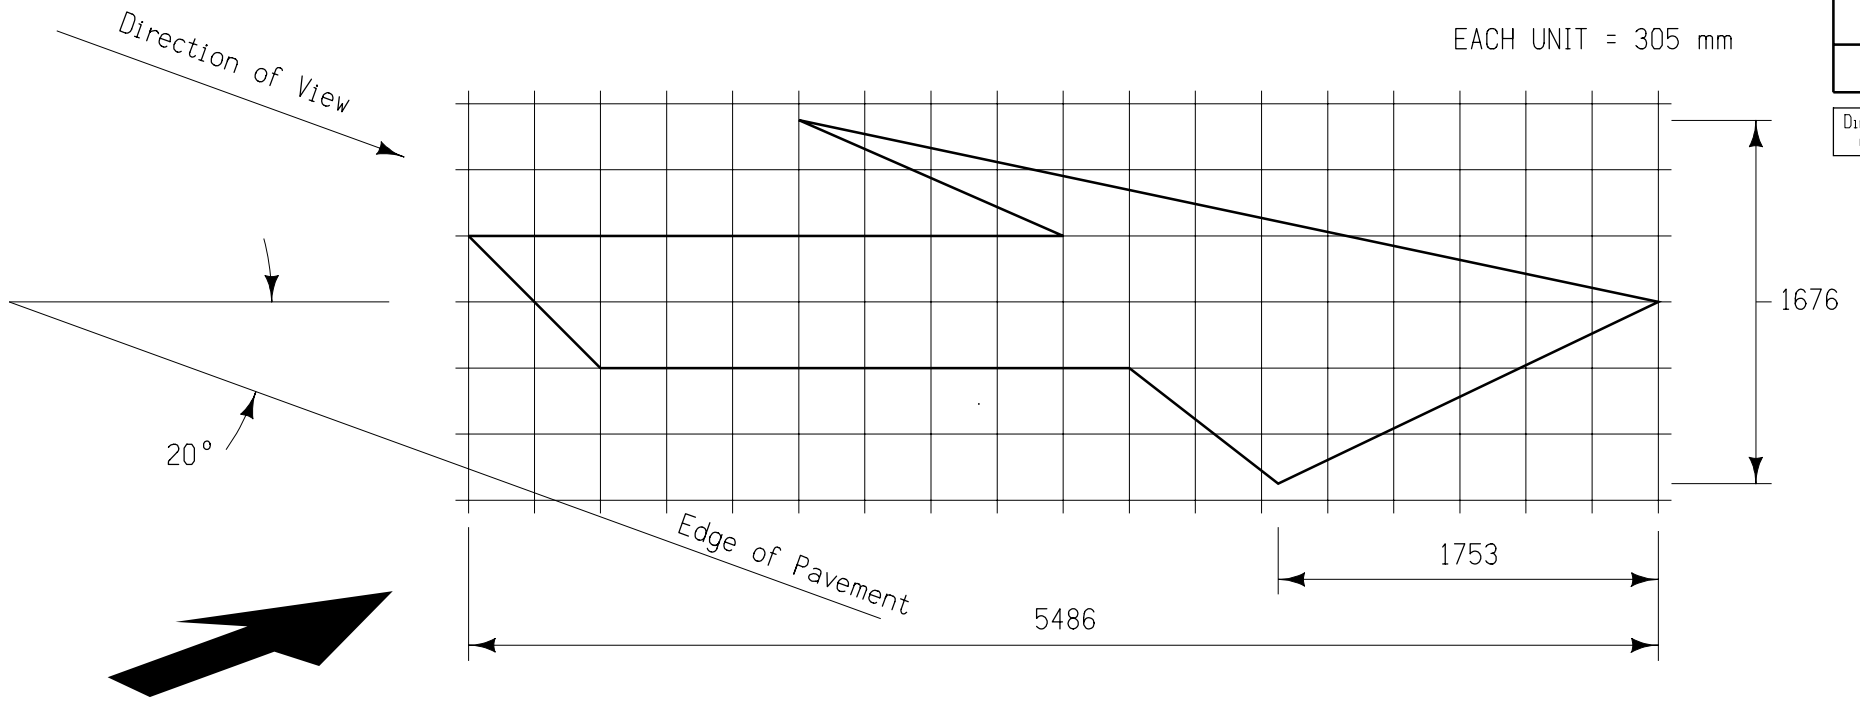

PAVEMENT MARKINGS RIGHT LANE DROP ARROWS