


9016

07-15-97

Dimensions in mm
unless noted.

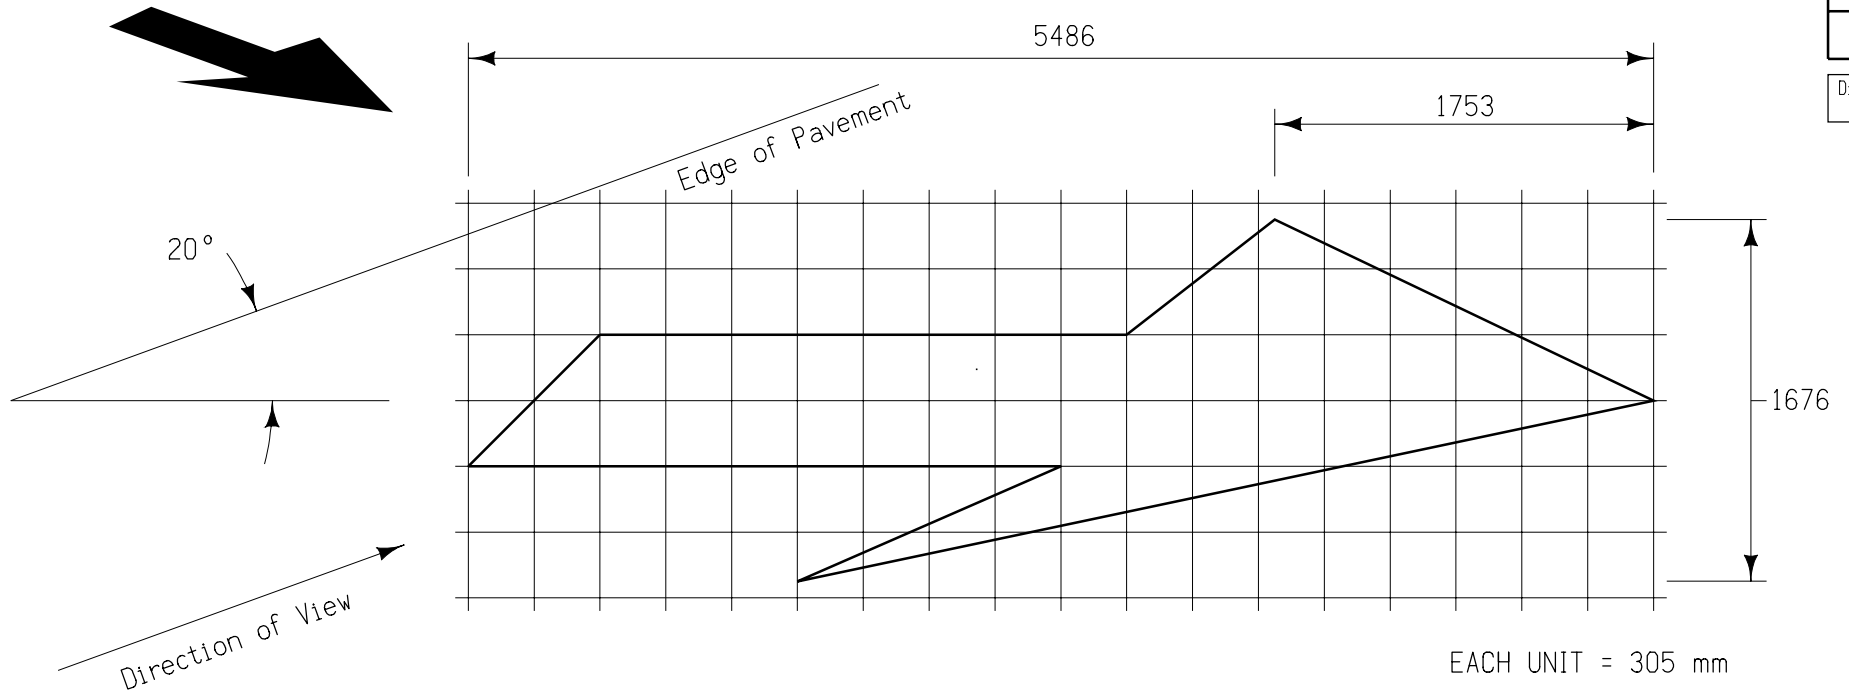

PAVEMENT MARKINGS LEFT LANE DROP ARROWS