


REVISED 01-10 - ABUT. WINGS SHAPE CHANGED.

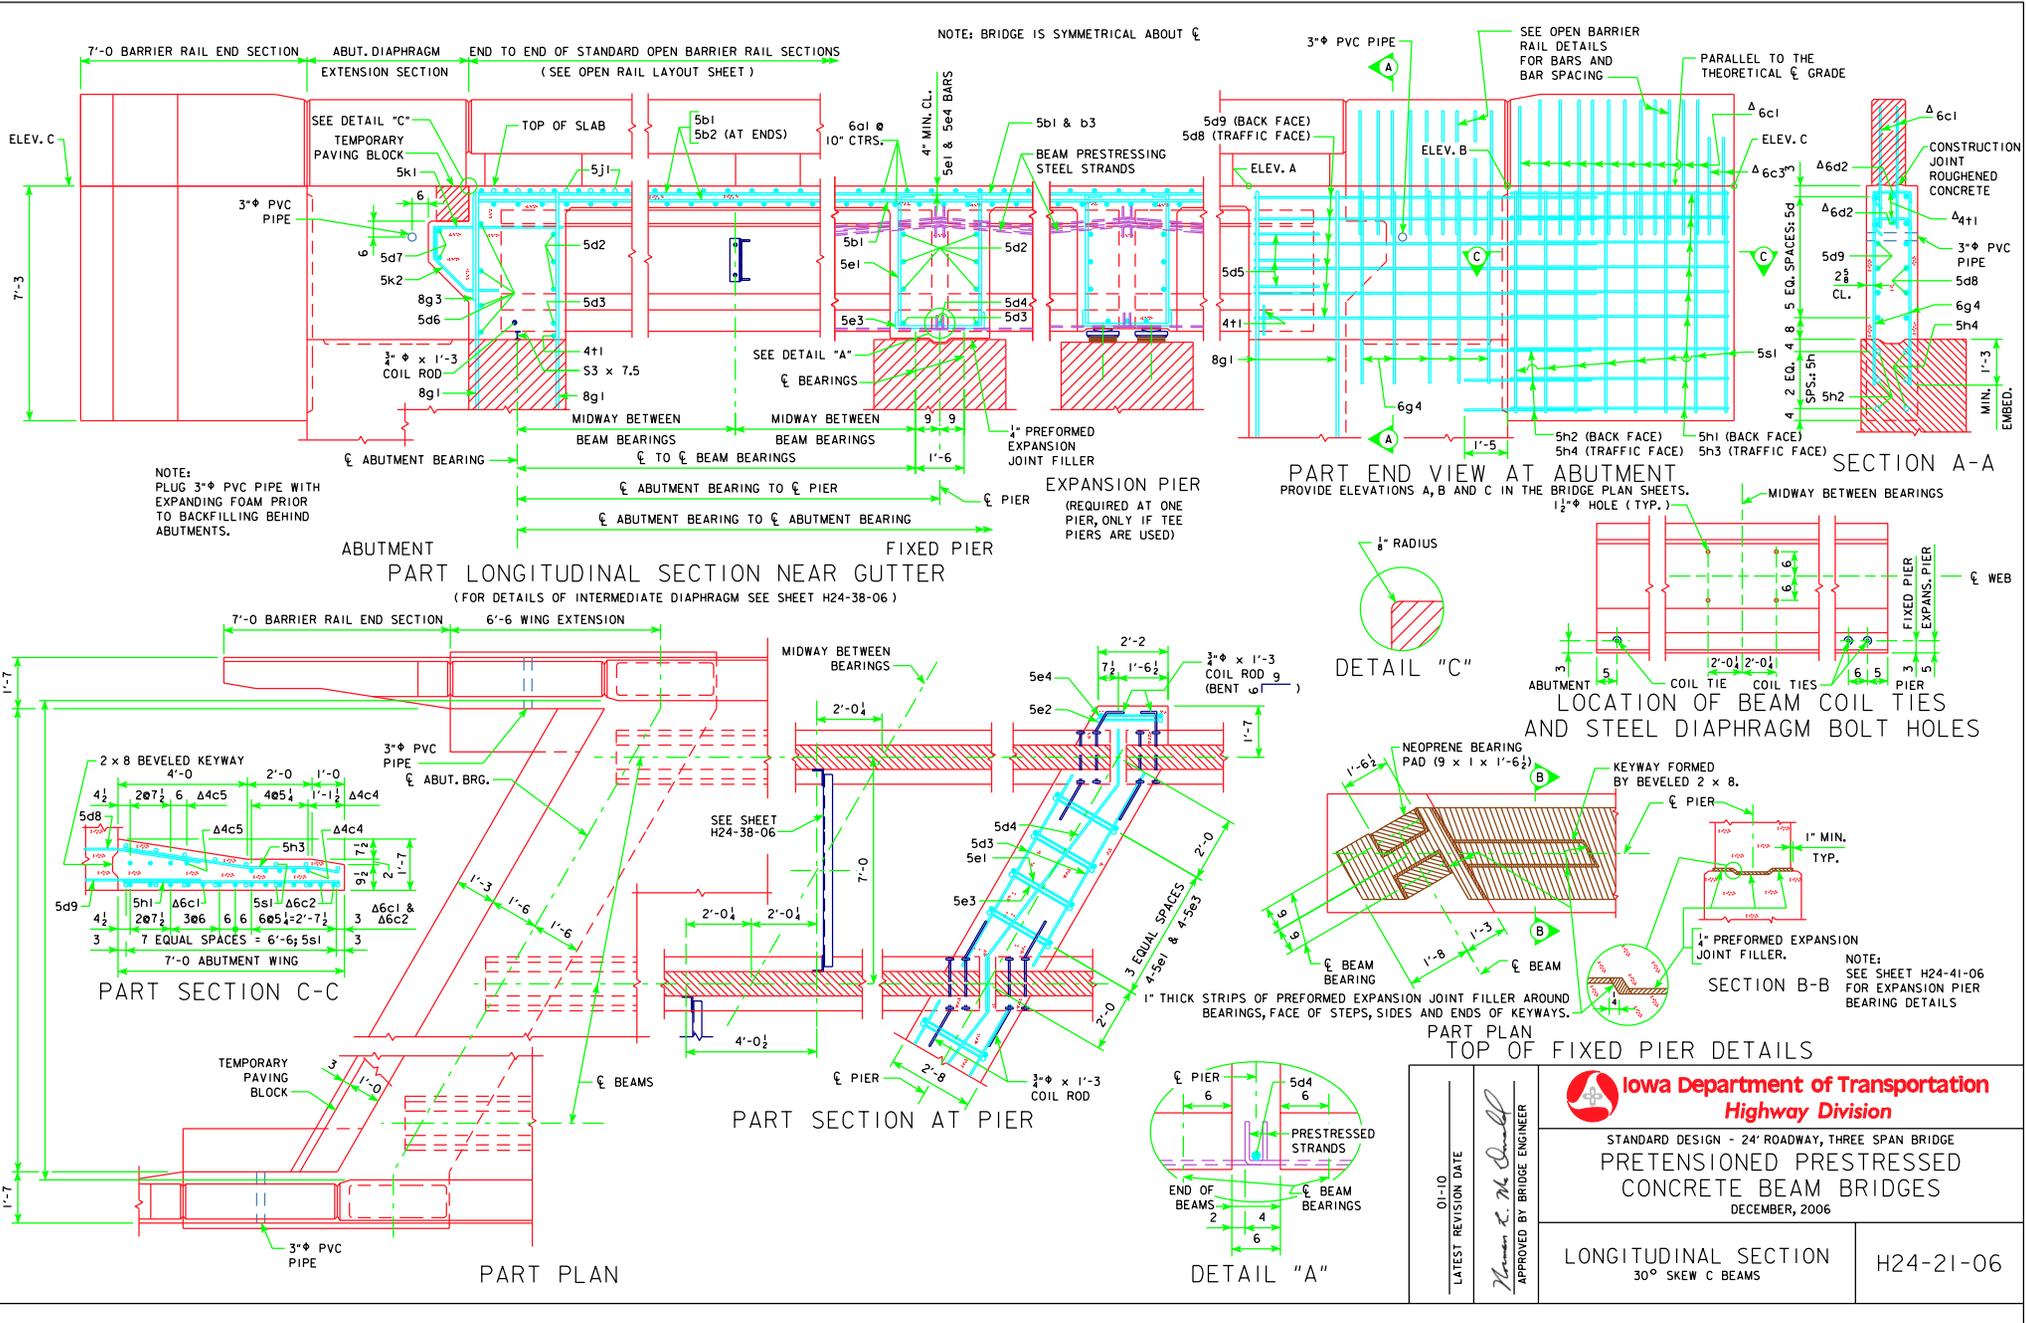

LATEST REVISION DATE 01-10 <i>Thomas C. McQuinn</i> APPROVED BY BRIDGE ENGINEER		
	STANDARD DESIGN - 24' ROADWAY, THREE SPAN BRIDGE <b>PRETENSIONED PRESTRESSED CONCRETE BEAM BRIDGES</b> DECEMBER, 2006	
	LONGITUDINAL SECTION 30° SKEW C BEAMS	H24-21-06