


- ① 'CD' Joints at 6 m spacing.
- ② 'BT-2' or 'KT-2' Joint.
- ③ 'C' Joint.
- ④ 'B' Joint.
- ⑤ Refer to plans for ramp jointing.
- ⑥ The transverse joints on the ramp shall be perpendicular to the ramp baseline where the gore area is 1.2 m or greater.

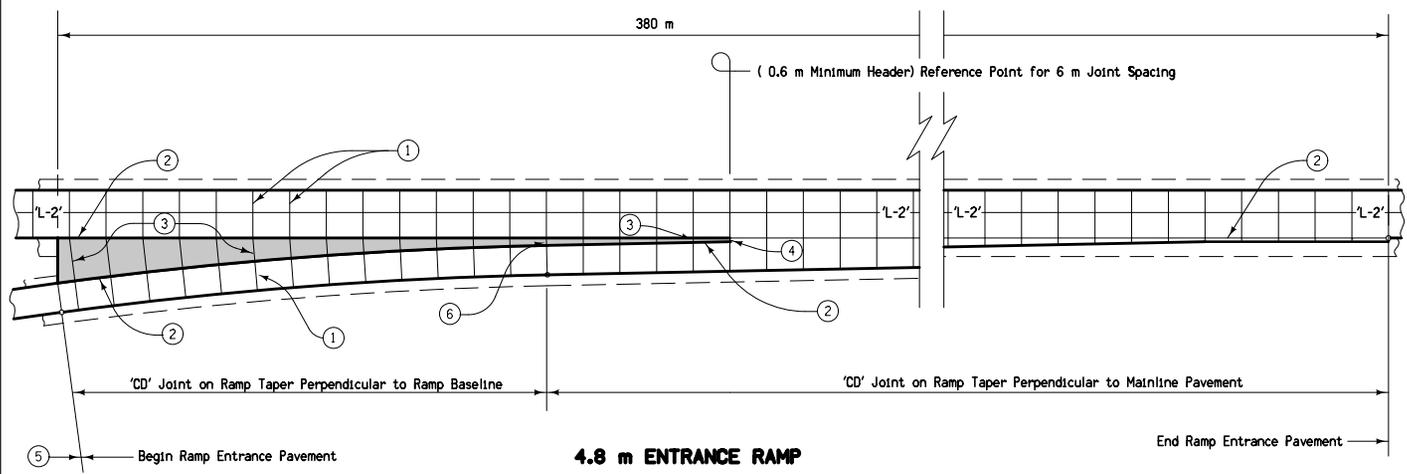

For joint details,  
see Standard Road Plan  
PV-101.

All dimensions given in millimeters unless noted.

<b>M</b> METRIC VERSION	 Iowa Department of Transportation	REVISION
		1 04-19-11
	<b>STANDARD ROAD PLAN</b>	<b>RV-10</b>
	REVISIONS: Updated references to new standards.	SHEET 1 of 1
 APPROVED BY DESIGN METHODS ENGINEER		
<b>JOINTING DETAILS FOR 4.8 m EXIT AND ENTRANCE RAMP</b>		