

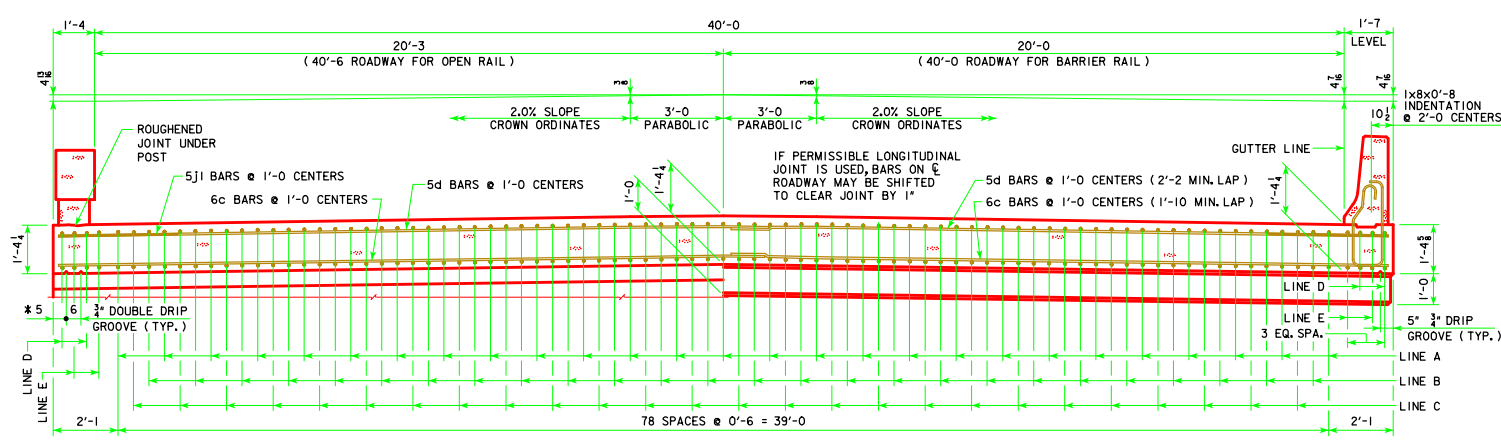


REVISED 06-12 - I.M. REQUIREMENT ADDED TO BAR CHAIR NOTE.

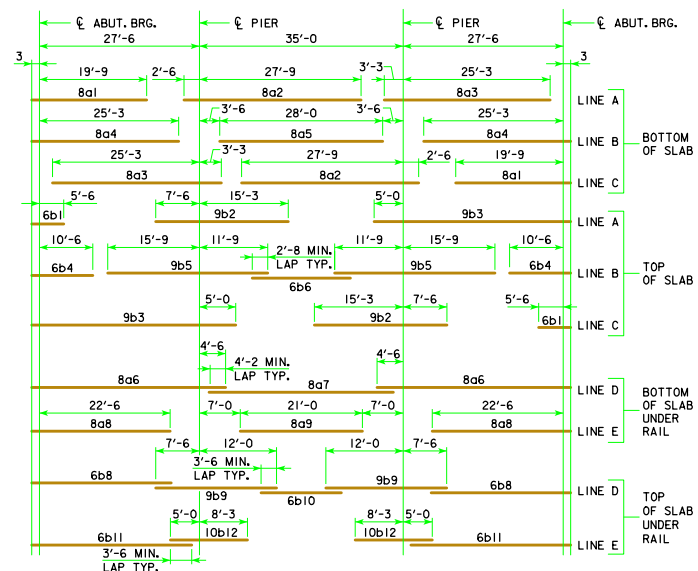

HALF SECTION NEAR ABUTMENT

HALF SECTION NEAR PIER

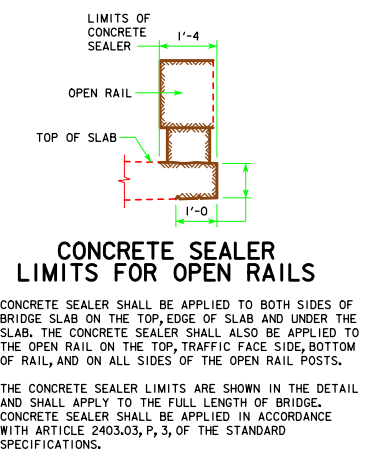

PLACEMENT FOR LONGITUDINAL REINFORCEMENT

LATEST REVISION DATE 06-12 APPROVED BY BRIDGE ENGINEER <i>Thomas E. McQuill</i>	 STANDARD DESIGN - 40' ROADWAY, 3 SPAN BRIDGES CONTINUOUS CONCRETE SLAB BRIDGES NOVEMBER, 2006	
	SUPERSTRUCTURE DETAILS 90'-0' BRIDGE	J40-06-06