


# TWO-LANE DETOUR

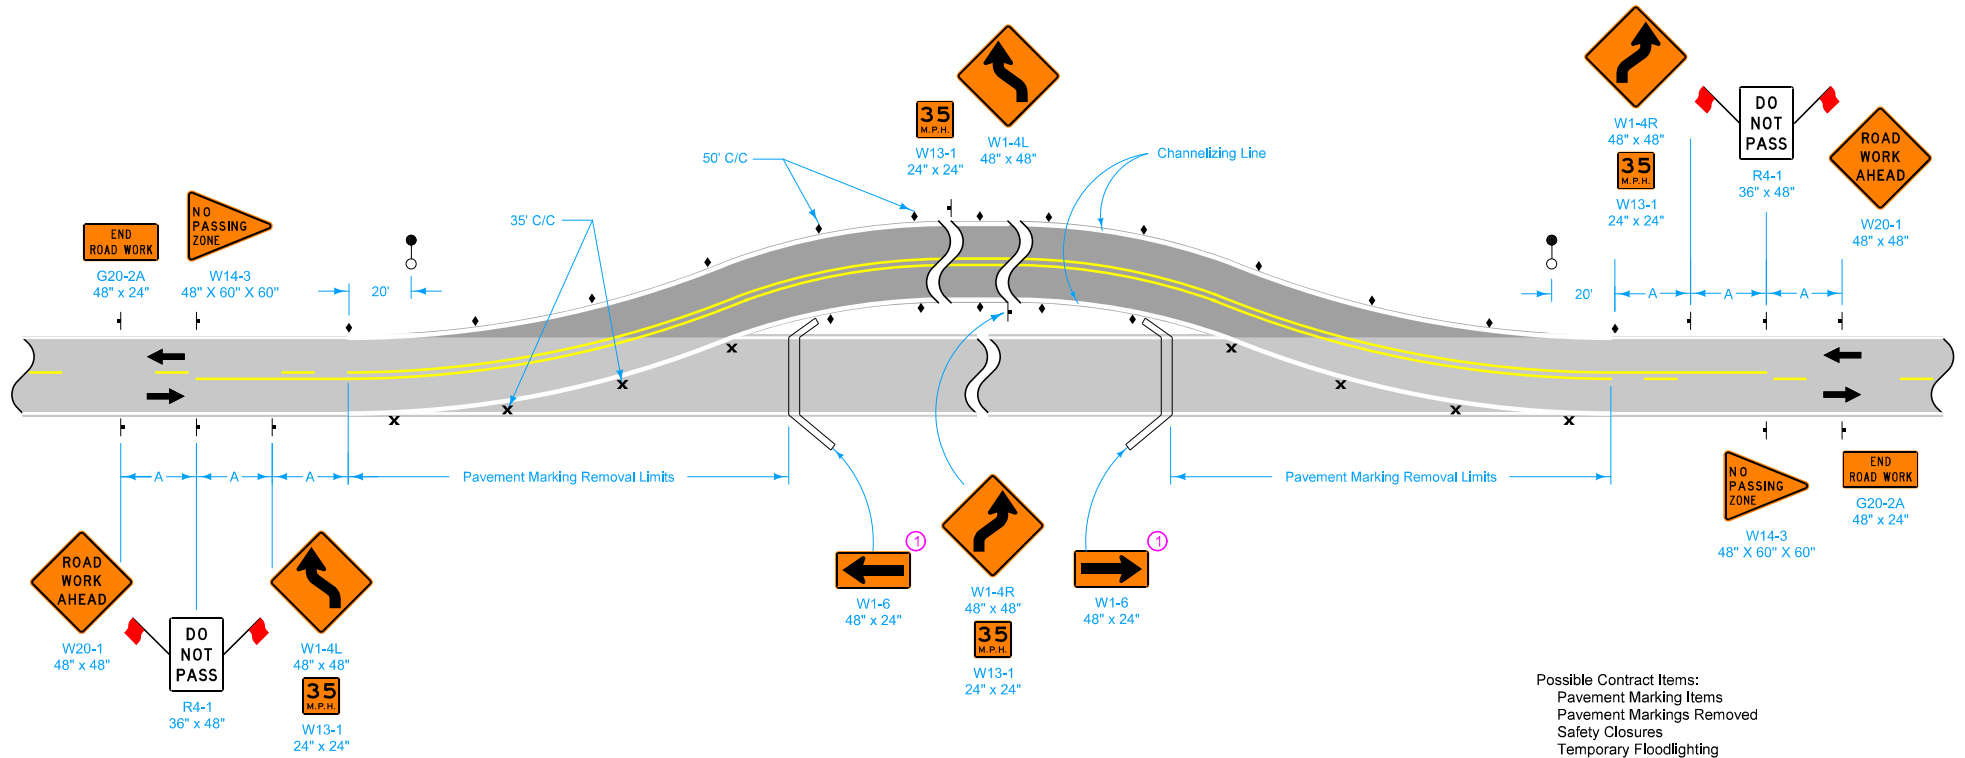

Possible Contract Items:  
 Pavement Marking Items  
 Pavement Markings Removed  
 Safety Closures  
 Temporary Floodlighting  
 Temporary Delineators  
 Traffic Control

Possible Tabulations:  
 108-13A  
 108-18  
 108-22  
 108-27

LEGEND	
	Direction of Traffic
	Drum
	Single White Delineators (mount back to back)
	Road Closure
	Temporary Floodlighting
	Traffic Sign


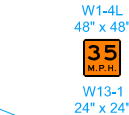
SPEED LIMIT (mph)	A
35 or less	250'
40 - 45	350'
50 or greater	500'

The Engineer may change the advisory speed. If reduced below 35 mph, the Reverse Curve signs (W1-4L and W1-4R) change to Reverse Turn signs (W1-3La and W1-3Ra).

① Add below ROAD CLOSED (R11-2) sign already included in Safety Closure.

<p><b>Iowa Department of Transportation</b></p> <p><b>STANDARD ROAD PLAN</b></p> <p>REVISIONS: Adjusted location of No Passing Zone lines. Changed differing text attributes.</p> <p><i>Deanna Macfadyen</i> APPROVED BY DESIGN METHODS ENGINEER</p> <p><b>PAVED ON-SITE DETOUR</b></p>	REVISION 7 10-16-12	
	<b>TC-253</b>	
	SHEET 1 of 2	
	PAVED ON-SITE DETOUR	







W1-6  
48" x 24"



W1-6  
48" x 24"

	Iowa Department of Transportation		REVISION	
			7	10-16-12
<b>STANDARD ROAD PLAN</b>		<b>TC-253</b>		SHEET 2 of 2
				REVISIONS: Adjusted location of No Passing Zone lines, Changed differing text attributes.
<div style="text-align: center;">         APPROVED BY DESIGN METHODS ENGINEER     </div>				
<b>PAVED ON-SITE DETOUR</b>				