
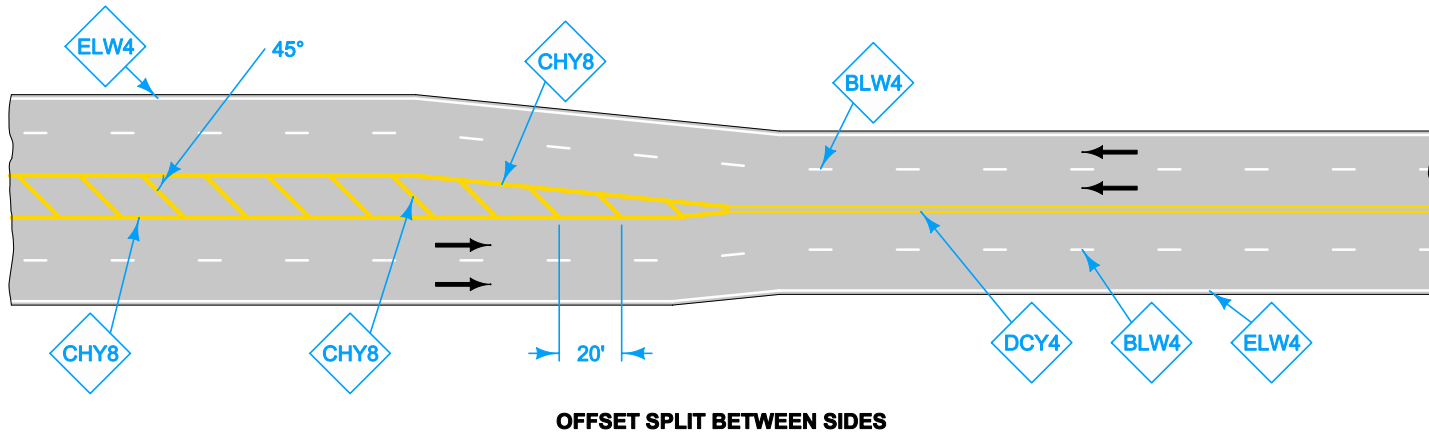


For line information, see **PM-110**.

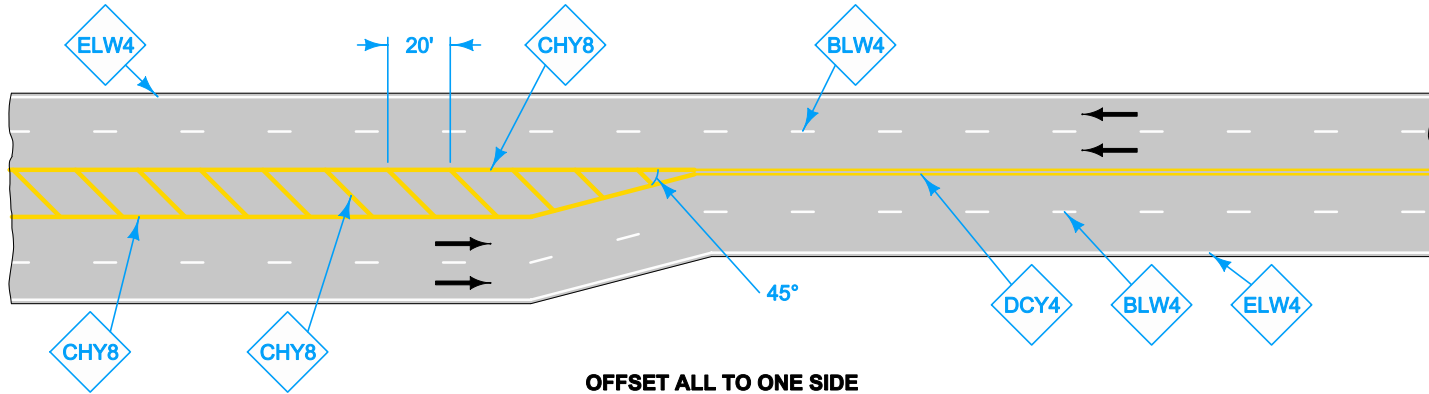


FLUSH MEDIANS

LEGEND	
	Direction of Traffic
	DCY4 Double Centerline (Yellow)
	BLW4 Broken Lane Line (White)
	ELW4 Edge Line Right (White)
	CHY8 Channelizing Line (Yellow)


Possible Contract Item:
Pavement Marking Line Items

Possible Tabulation:
108-22

<p>Iowa Department of Transportation</p>	REVISION
	1 10-18-11
STANDARD ROAD PLAN	PM-211
SHEET 1 of 2	
<small>REVISIONS: Removed offset information from general note.</small>	
<p>APPROVED BY DESIGN METHODS ENGINEER</p>	
<p>SEPARATION IN FOUR-LANE ROADWAY</p>	

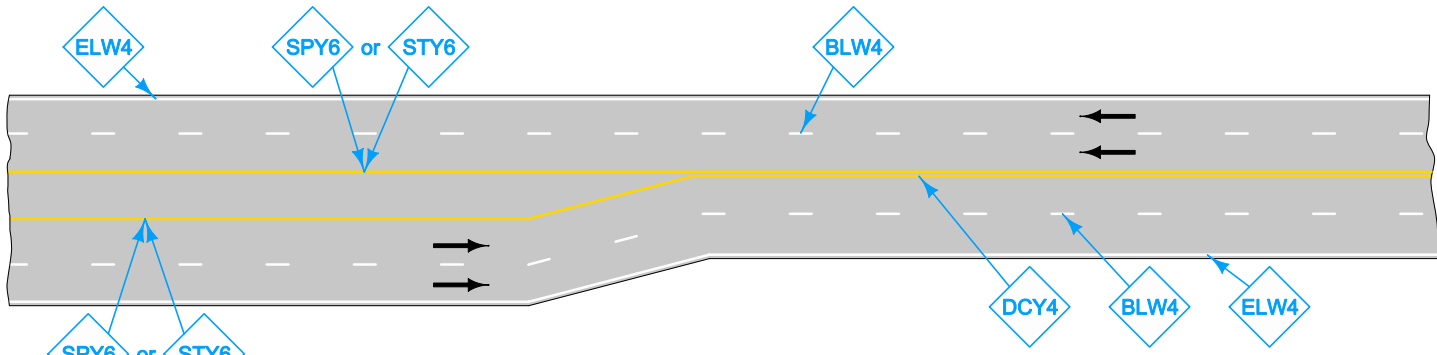

OFFSET ALL TO ONE SIDE

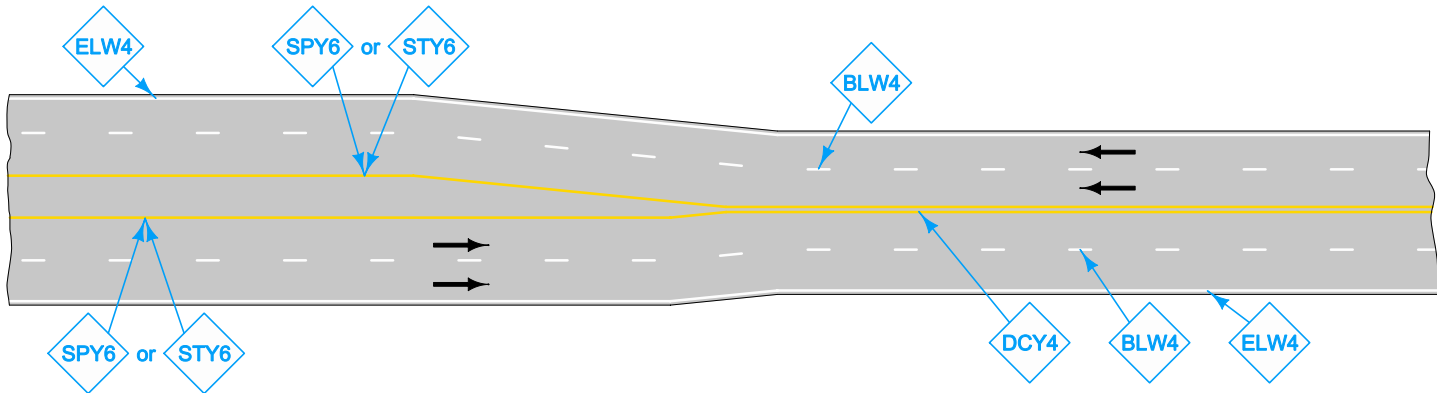

OFFSET SPLIT BETWEEN SIDES

RAISED MEDIANS

LEGEND			
←	Direction of Traffic	ELW4	Edge Line Right (White)
BLW4	Broken Lane Line (White)	SPY6	Sloped Curb 6" (Yellow)
DCY4	Double Centerline (Yellow)	STY6	Standard Curb 6" (Yellow)

<p>Iowa Department of Transportation</p>	REVISION	
	1	10-18-11
STANDARD ROAD PLAN	PM-211	
REVISIONS: Removed offset information from general note.		
 APPROVED BY DESIGN METHODS ENGINEER		
SEPARATION IN FOUR-LANE ROADWAY		