


For line information, see [PM-110](#).

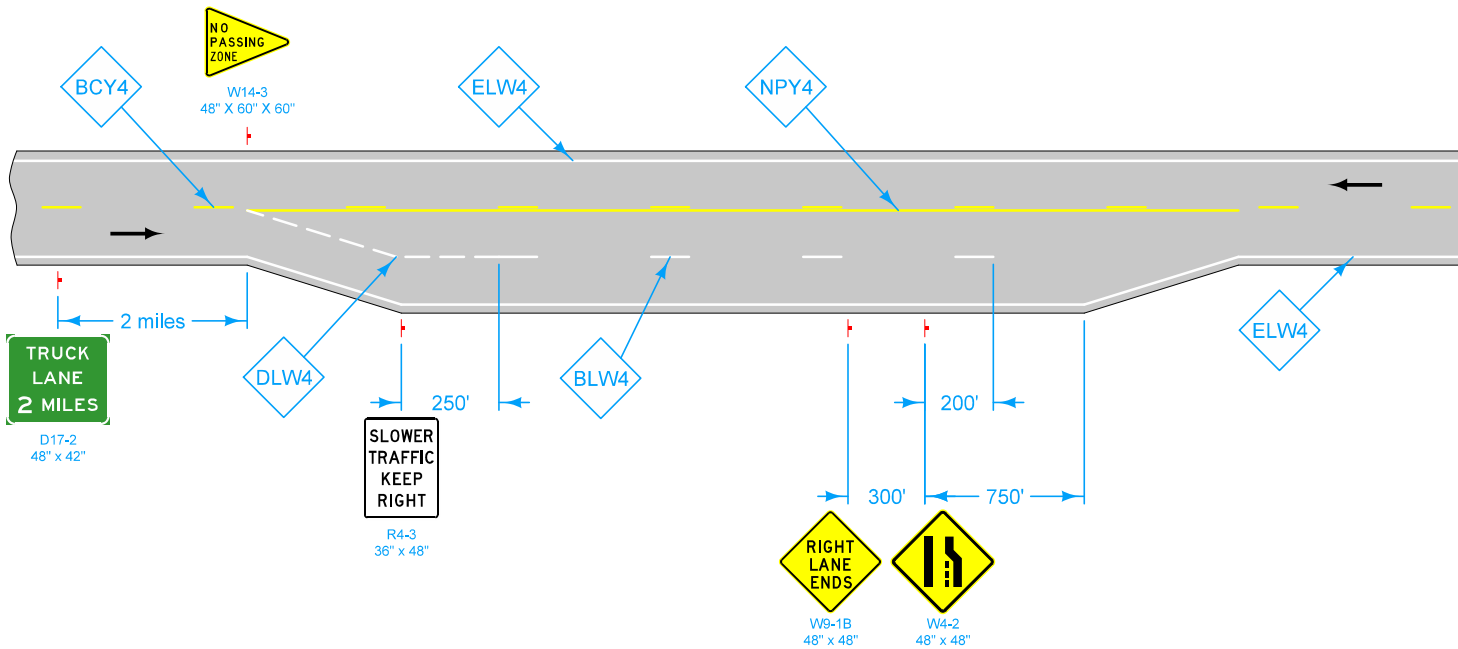

LEGEND

- ← Direction of Traffic
- BCY4 Broken Centerline (Yellow)
- BLW4 Broken Lane Line (White)
- ELW4 Edge Line Right (White)
- DLW4 Dotted Line (White)
- NPY4 No Passing Zone Line (Yellow)

Possible Contract Item:
Pavement Marking Line Items
Type 'A' Signs

Possible Tabulation:
[108-22](#)

 Iowa Department of Transportation	REVISION	
	<table border="1" style="border-collapse: collapse;"> <tr> <td style="font-size: x-small;">New</td> <td style="font-size: x-small;">04-17-12</td> </tr> </table>	New
New	04-17-12	
STANDARD ROAD PLAN	PM-220	
REVISIONS: New. Layout from Traffic Safety Manual.		
 APPROVED BY DESIGN METHODS ENGINEER		
PASSING LANE		