


SUDAS STANDARD SPECIFICATIONS

- WATER STOP BOX OPTIONS
1. BETWEEN CURB AND SIDEWALK
 2. IN SIDEWALK
 3. ON PRIVATE PROPERTY

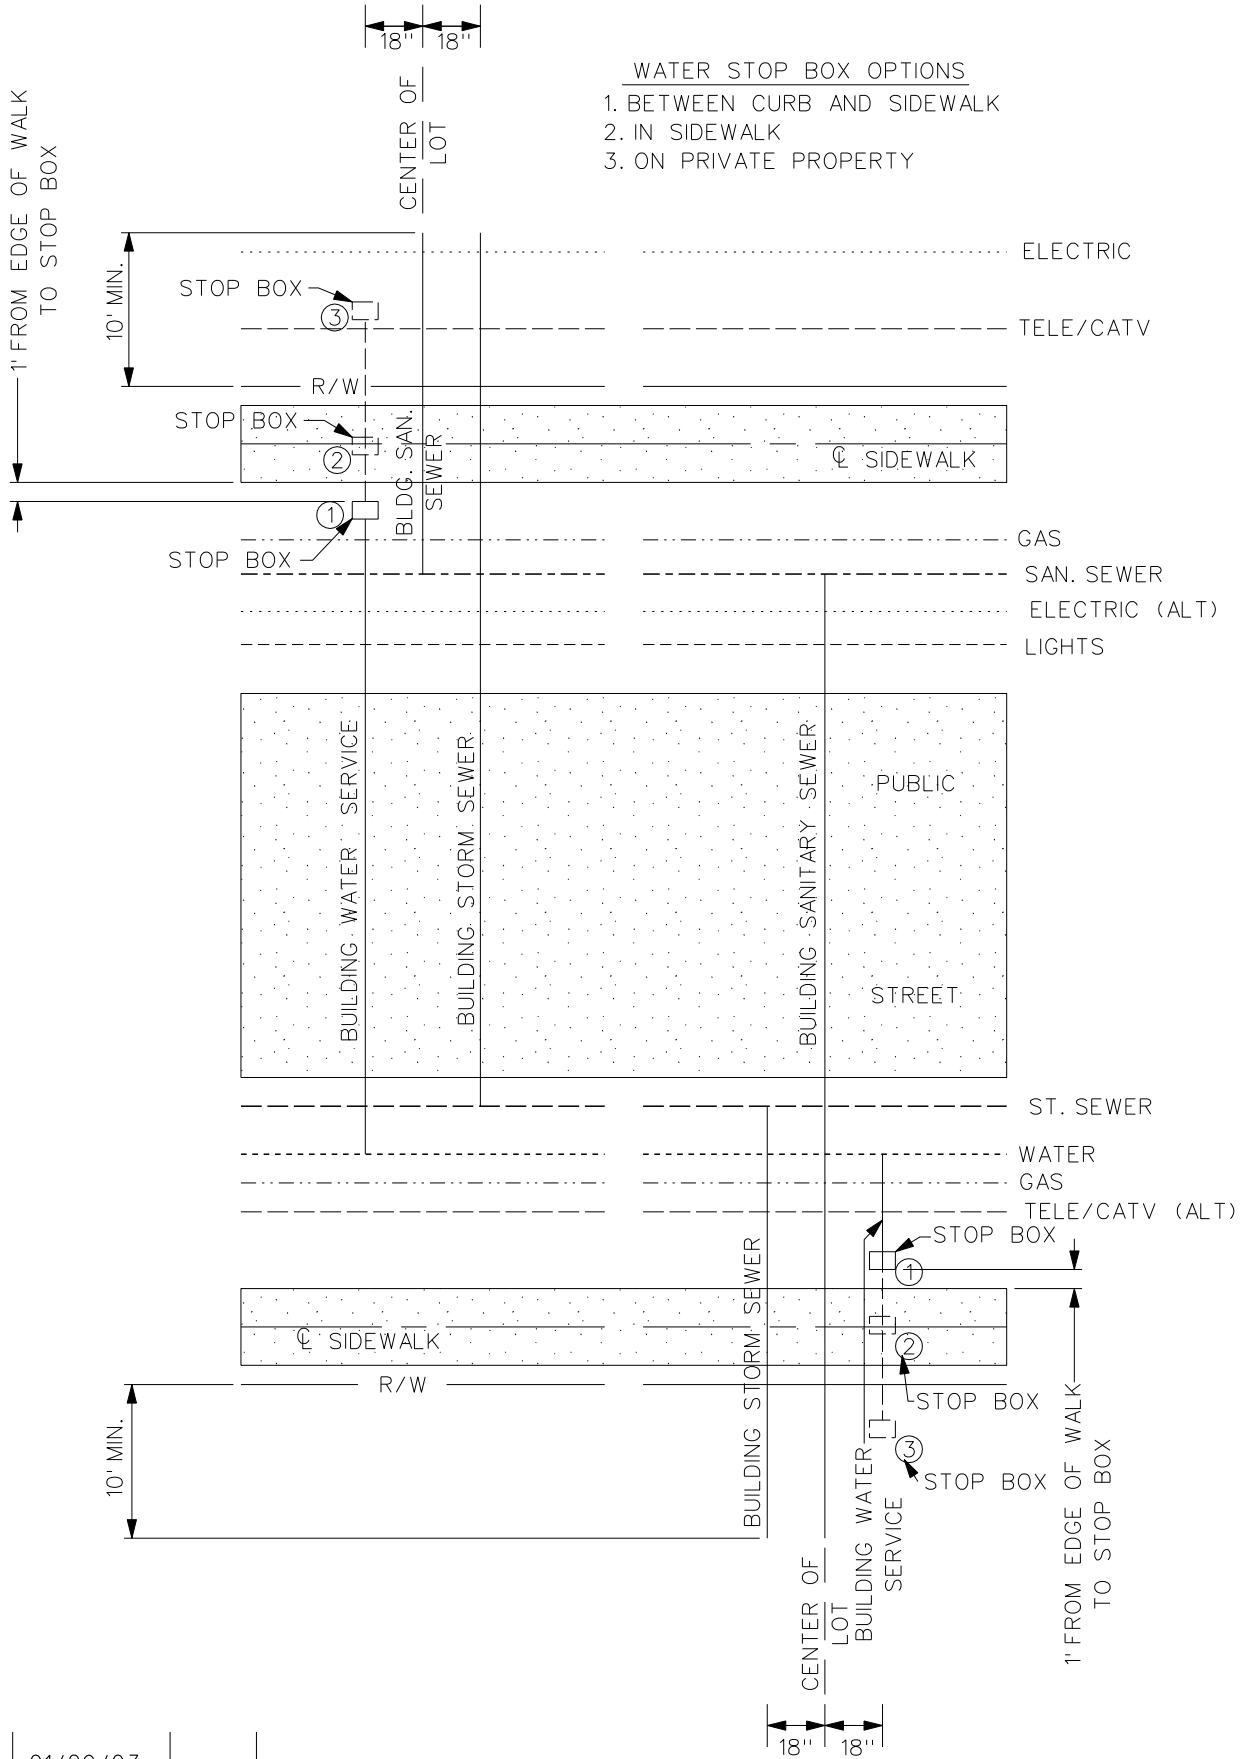

2	01/29/03		UTILITY SERVICE LOCATIONS SANITARY SEWER OUTSIDE OF STREET PAVING	FIGURE: 10000.1
REV.	DATE	BY		SHEET 1 OF 1
DATE: 01-01-98				