


# SUDAS STANDARD SPECIFICATIONS

## WATER STOP BOX OPTIONS

1. BETWEEN CURB AND SIDEWALK
2. IN SIDEWALK
3. ON PRIVATE PROPERTY

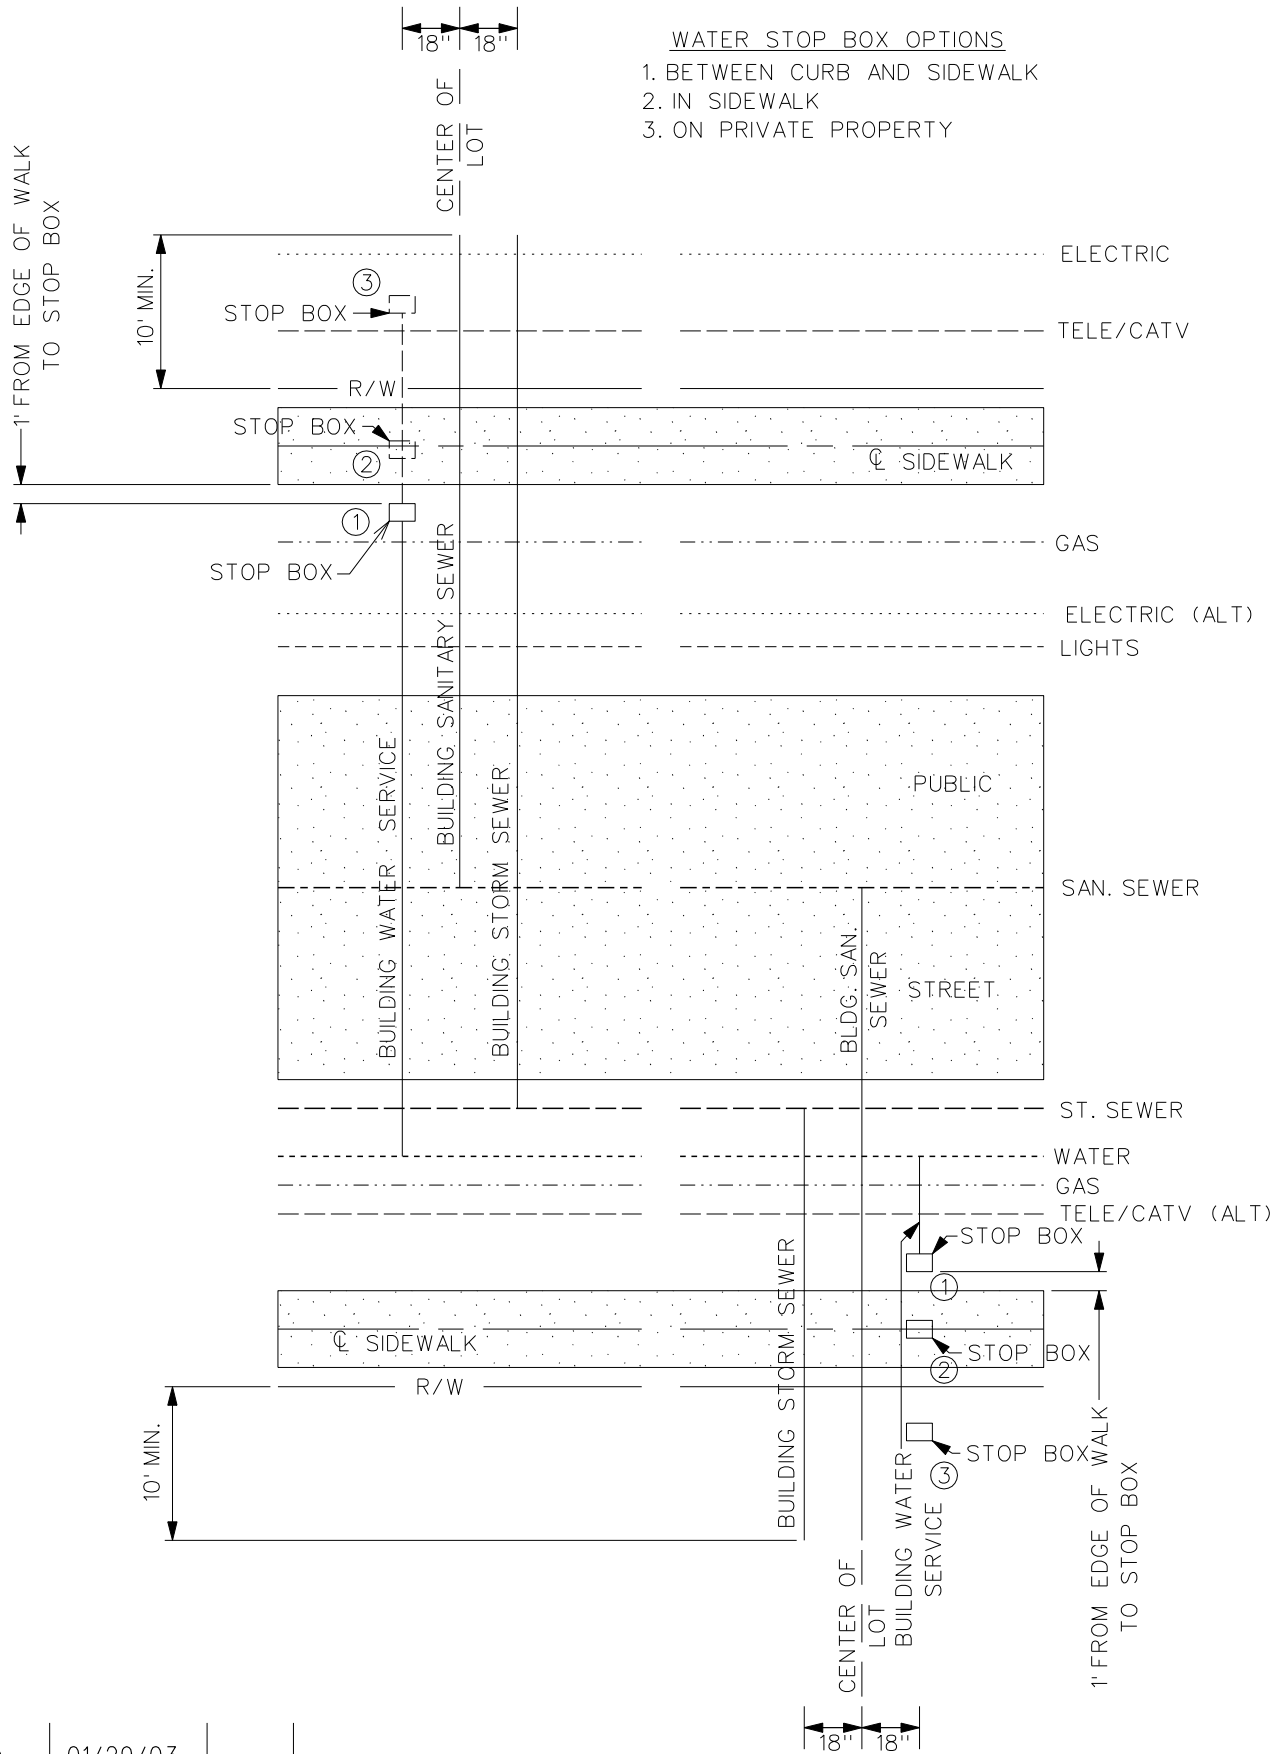

|                |          |    |  |                 |
|----------------|----------|----|--|-----------------|
| 2              | 01/29/03 |    | UTILITY SERVICE LOCATIONS<br>SANITARY SEWER IN THE<br>CENTER OF STREET |                 |
| REV.           | DATE     | BY |  | FIGURE: 10000.2 |
| DATE: 01-01-98 |          |    |  | SHEET 1 OF 1    |