



0° SKEW FRAMING PLAN

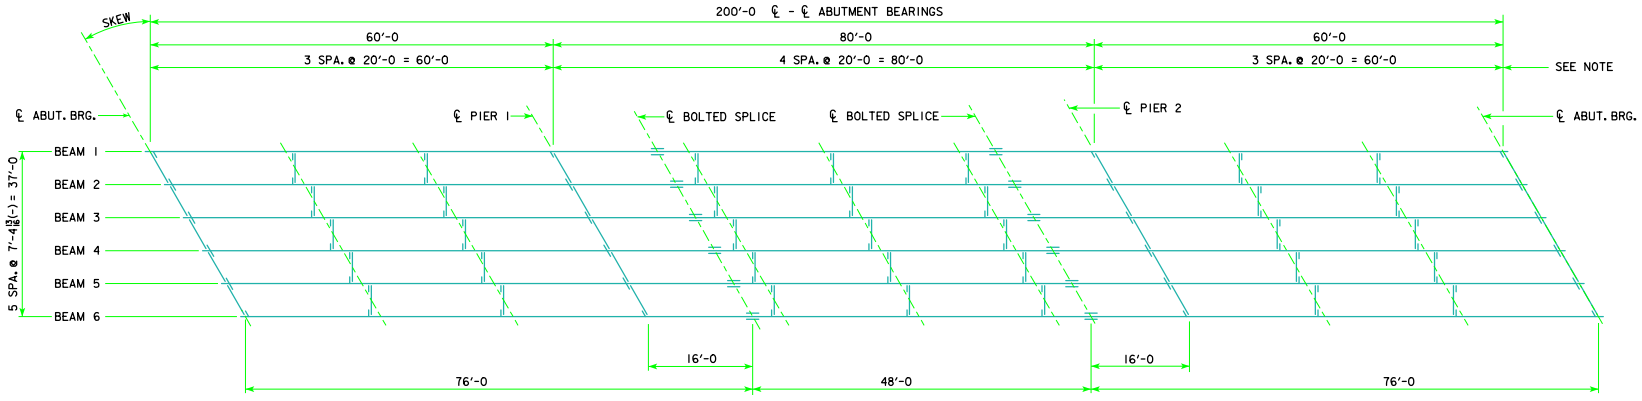

SKEWED FRAMING PLAN
(R.A. SHOWN, L.A. SIMILAR)

NOTE:
DIMENSIONS SHOWN APPLY
AT INTERSECTION OF EXT.
BEAM AND EXT. DIAPHRAGM

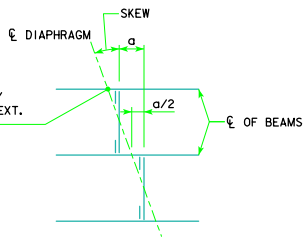

SKEW	a (FT.-IN.)
10°	1'-3 1/4"
20°	2'-8 3/8"
30°	4'-3 1/4"

LATEST REVISION DATE	APPROVED BY BRIDGE ENGINEER <i>Norman E. Mc Donald</i>	IOWADOT Highway Division	
		STANDARD DESIGN - 40' ROADWAY, 3 SPAN BRIDGES ROLLED STEEL BEAM BRIDGES OCTOBER, 2014	
		FRAMING PLAN 200'-0 BRIDGE	RS40-045-14