



0° SKEW FRAMING PLAN

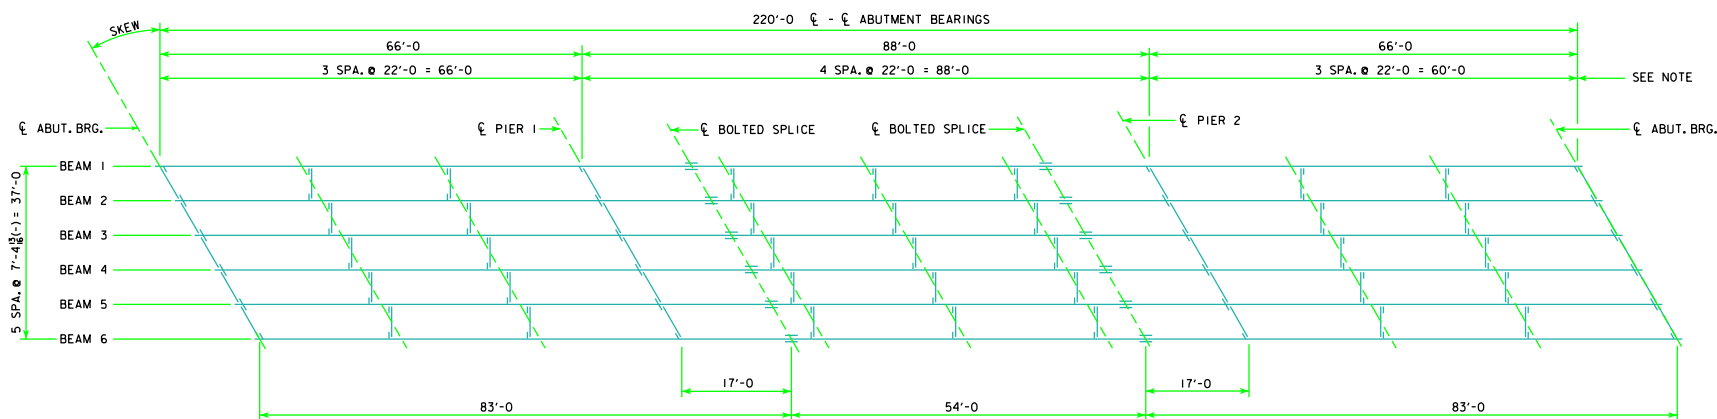

SKEWED FRAMING PLAN  
(R.A. SHOWN, L.A. SIMILAR)

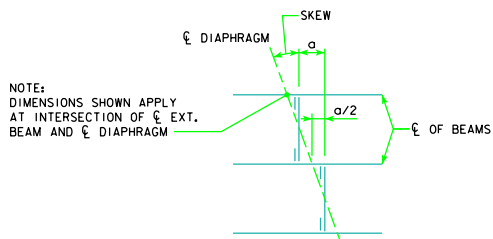

SKEW	a (FT.-IN.)
10°	1'-3 1/4"
20°	2'-8 3/8"
30°	4'-3 1/4"

LATEST REVISION DATE	 APPROVED BY BRIDGE ENGINEER	 <b>Iowa Department of Transportation</b> Highway Division	
		STANDARD DESIGN - 40' ROADWAY, 3 SPAN BRIDGES <b>ROLLED STEEL BEAM BRIDGES</b> JUNE, 2010	
		FRAMING PLAN 220'-0 BRIDGE	RS40-047-10