



0° SKEW FRAMING PLAN

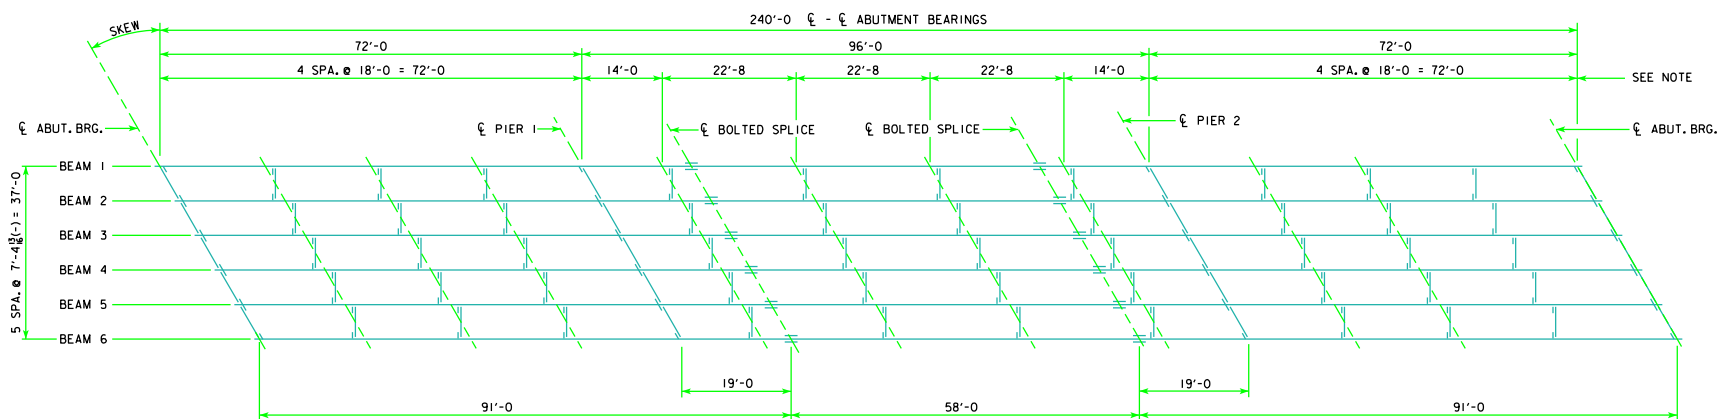

SKEWED FRAMING PLAN  
(R.A. SHOWN, L.A. SIMILAR)

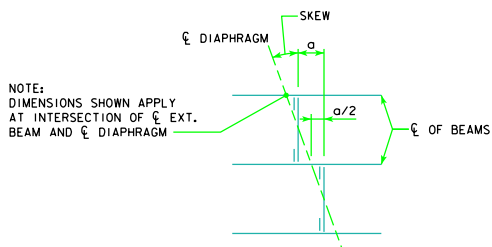

| SKEW | a (FT.-IN.)          |
|------|----------------------|
| 10°  | 1'-3 $\frac{1}{4}$ " |
| 20°  | 2'-8 $\frac{3}{4}$ " |
| 30°  | 4'-3 $\frac{1}{4}$ " |

|                      |                                 |   |
|----------------------|---------------------------------|---|
| LATEST REVISION DATE | <br>APPROVED BY BRIDGE ENGINEER | <br>STANDARD DESIGN - 40' ROADWAY, 3 SPAN BRIDGES<br><b>ROLLED STEEL BEAM BRIDGES</b><br>JUNE, 2010 |
|                      |                                 |   |