


# DESIGNER INFORMATION

For line information, see [PM-110](#).

- ① If less than 400 feet, join Yellow Lines.
- ② If less than 1000 feet, extend Yellow Line to Stop Line.
- ③ If Island present, see [PM-120](#).

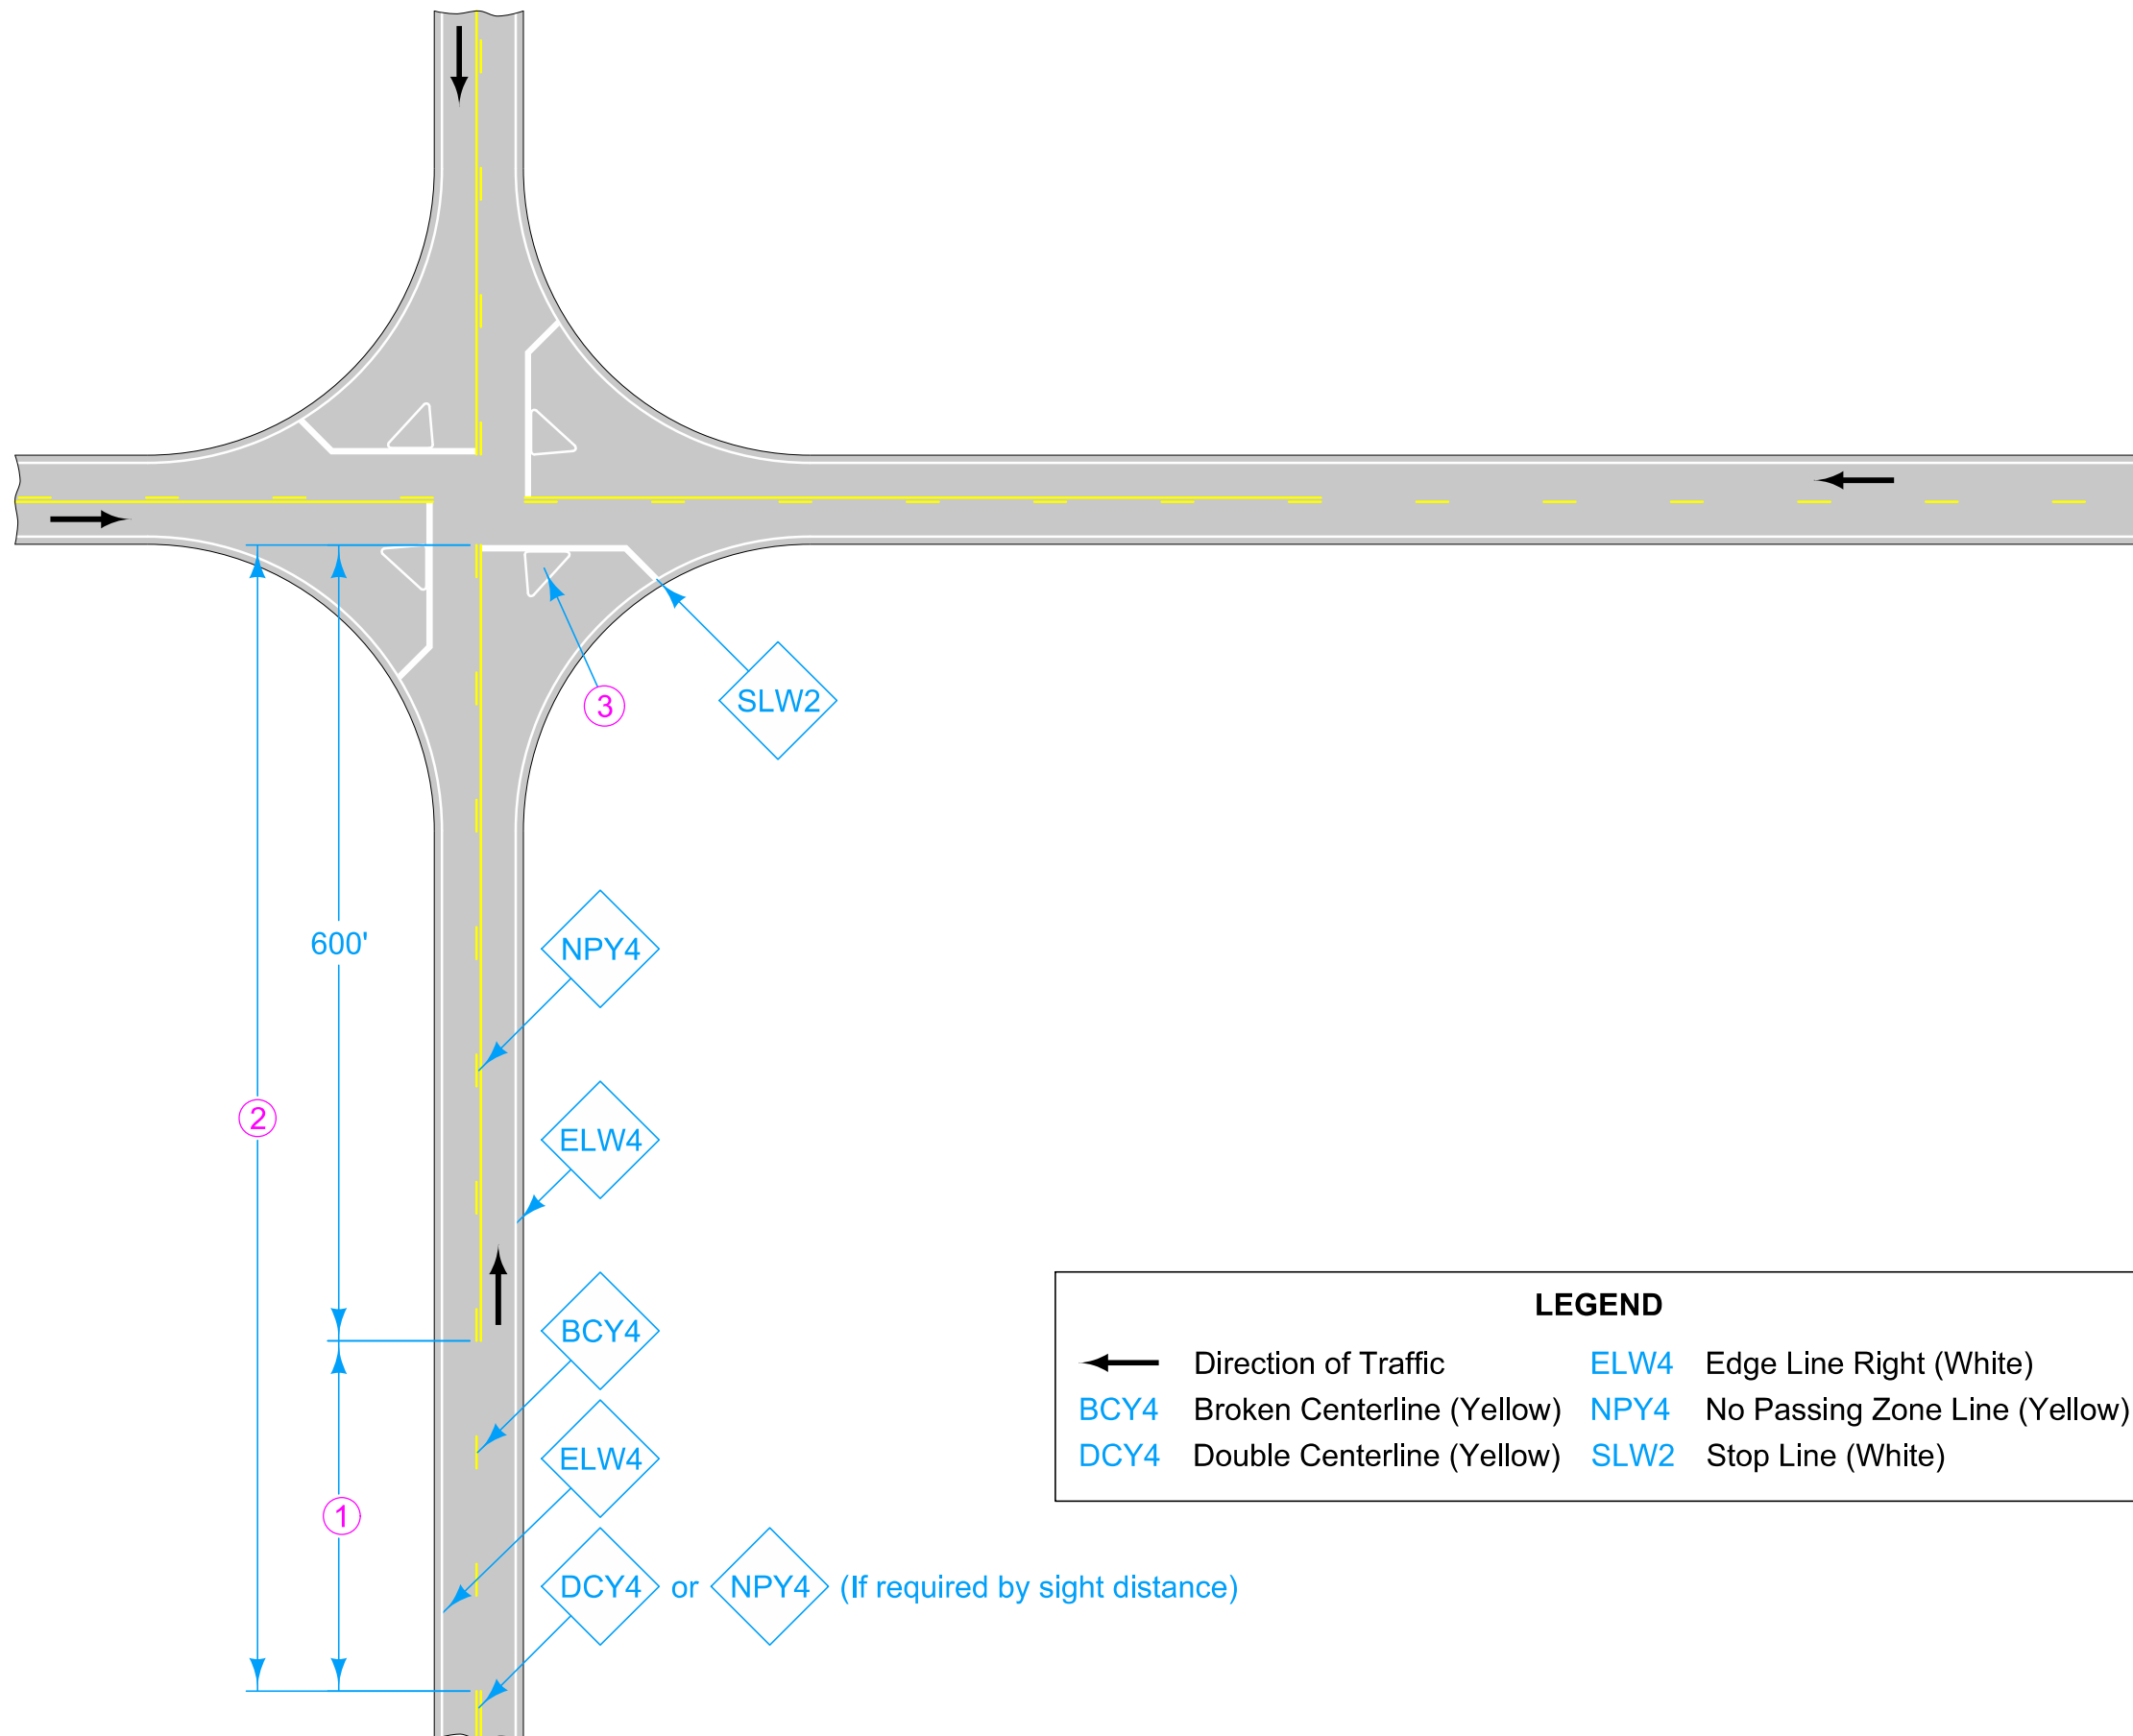

LEGEND	
←	Direction of Traffic
BCY4	Broken Centerline (Yellow)
DCY4	Double Centerline (Yellow)
ELW4	Edge Line Right (White)
NPY4	No Passing Zone Line (Yellow)
SLW2	Stop Line (White)

DCY4 or NPY4 (If required by sight distance)

Possible Contract Item:  
Pavement Marking Line Items

Possible Tabulation:  
108-22

	REVISION	
	2	4-18-23
<b>STANDARD ROAD PLAN</b>		<b>PM-620</b>
REVISIONS: Corrected title.		SHEET 1 of 1
APPROVED BY DESIGN METHODS ENGINEER		
<b>TWO-LANE ROADWAY WITH NO TURN LANES (FOUR-WAY STOP CONDITION)</b>		