

GENERAL NOTES:

CLEAR DISTANCE FROM FACE OF CONCRETE TO NEAR REINFORCING BAR SHALL BE 2" UNLESS OTHERWISE NOTED OR SHOWN.

ALL REINFORCING BARS ARE TO BE SECURELY WIRED IN PLACE AND ADEQUATELY SUPPORTED ON BAR CHAIRS BEFORE CONCRETE IS PLACED. IF THE EPOXY COATED BAR OPTION IS USED THEN ALL REINFORCING SHALL BE ADEQUATELY SUPPORTED ON EPOXY COATED BAR CHAIRS BEFORE CONCRETE IS POURED.

ALL PRESTRESSED CONCRETE BEAMS ARE TO BE SET VERTICAL.

FORMS FOR THE SLAB AND RAILS ARE TO BE SUPPORTED BY THE PRESTRESSED CONCRETE BEAMS.


WEIGHT OF DRAINS IS INCLUDED IN THE STRUCTURAL STEEL QUANTITY.

THE PIER AND ABUTMENT DIAPHRAGM CONCRETE IS TO BE PLACED MONOLITHICALLY WITH THE FLOOR SLAB.

ALL REINFORCING STEEL IS TO BE GRADE 60.


COST OF ALL PREFORMED EXPANSION JOINT FILLER MATERIAL IS TO BE INCLUDED IN THE PRICE BID FOR "STRUCTURAL CONCRETE (BRIDGE)".

* NOTE: DOUBLE DRIP GROOVES FOR OPEN RAIL OPTION ONLY.


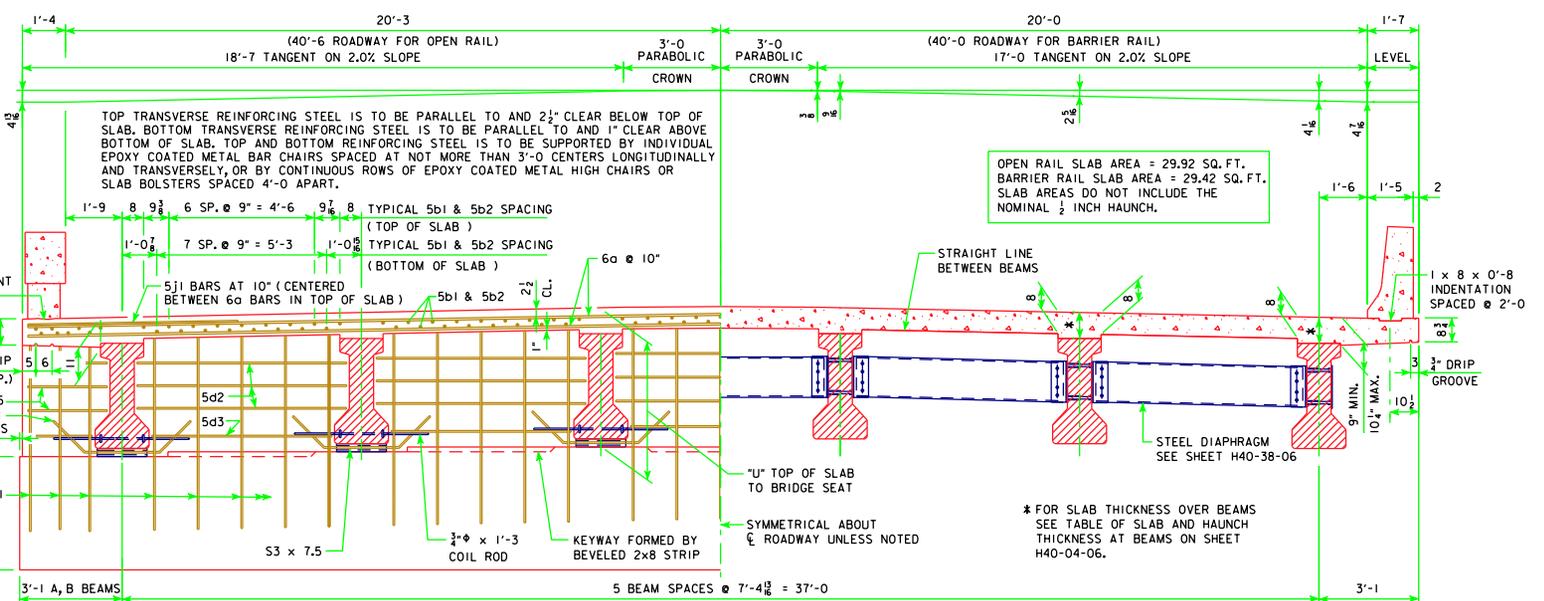


HALF SECTION NEAR ABUTMENT (OPEN RAIL SHOWN)

HALF SECTION NEAR MID SPAN (BARRIER RAIL SHOWN)

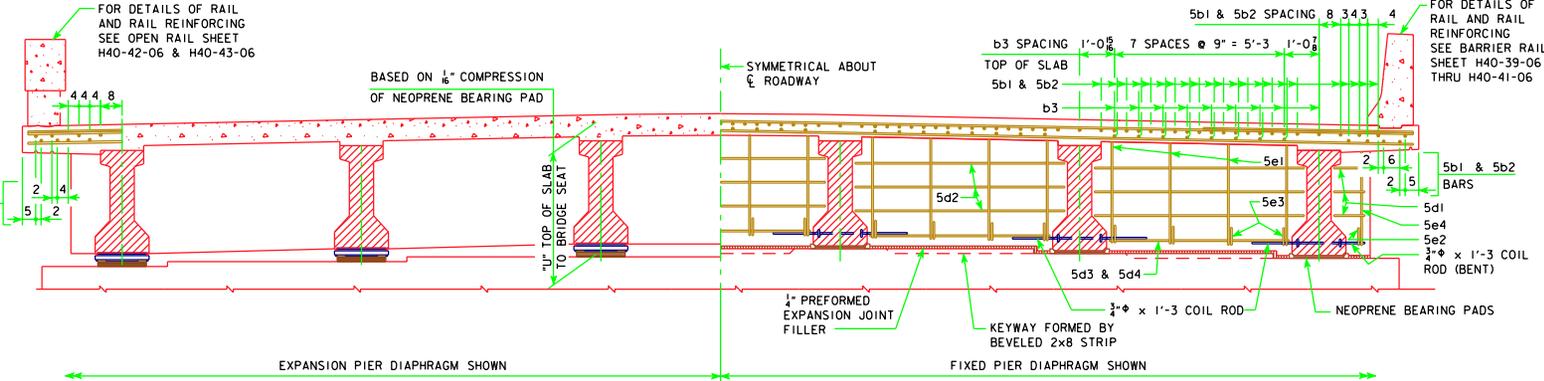

SECTION NEAR PIER

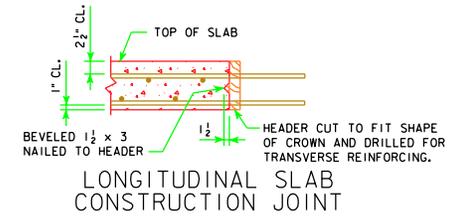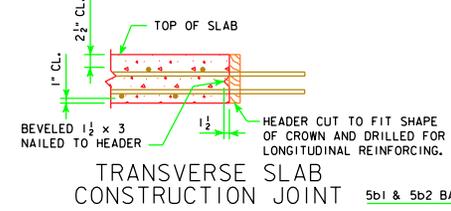

LENGTH OF S3 x 7.5 (ABUTMENT BEAM SEAT)

BEAM BOTTOM FLANGE WIDTH	LENGTH OF S3 x 7.5
1'-5	1'-3 1/2
1'-8	1'-6 1/2

©2007 LATEST REVISION DATE

Thomas L. McDaniel
APPROVED BY BRIDGE ENGINEER

Iowa Department of Transportation
Highway Division

STANDARD DESIGN - 40' ROADWAY, THREE SPAN BRIDGE
PRETENSIONED PRESTRESSED CONCRETE BEAM BRIDGES
AUGUST, 2009

SUPERSTRUCTURE DETAILS H40-03-06

REVISED 10-09 - DOUBLE DRIP GROOVE NOTE WAS ADDED.