


- ① Place two drums in the closed lane at 1000-foot intervals. Where core outs, holes, or uncured concrete exists within the work area, place an additional pair of drums just ahead of each.

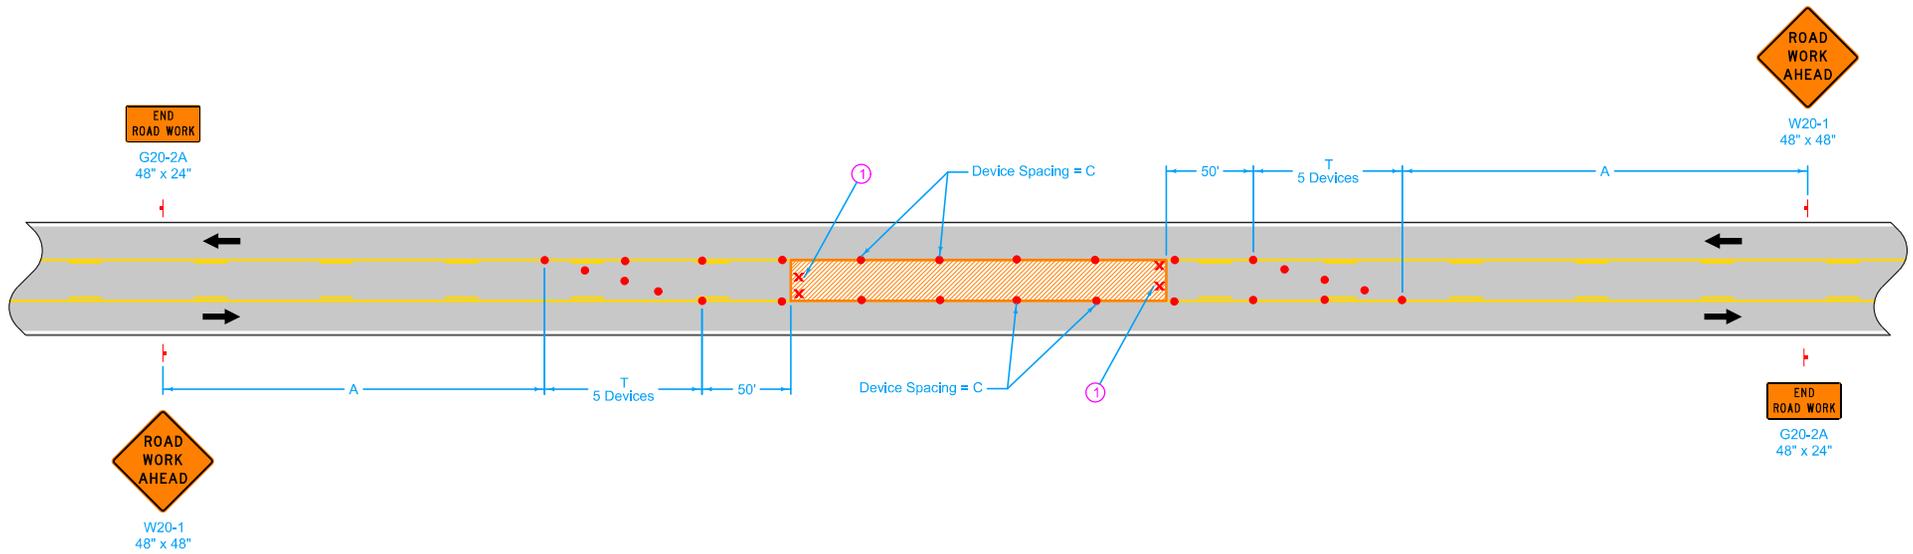

LEGEND

- 42" Channelizer or Vertical Panel
- T Traffic Stgn
- ▨ Work Area
- X Drum
- ← Direction of Traffic

SPEED LIMIT (mph)	A	C	T
25 or less	100'	40'	50'
30 - 35	250'	40'	50'
40 - 50	700'	80'	100'
55 or greater	1000'	100'	100'

Possible Contract Item:
Traffic Control

<p>Iowa Department of Transportation</p> <p>STANDARD ROAD PLAN</p> <p>REVISIONS: Updated to color standard. Updated values in table.</p> <p><i>Deanna Maifeld</i> APPROVED BY DESIGN METHODS ENGINEER</p>	<p>REVISION</p> <table border="1"> <tr> <td>3</td> <td>10-18-11</td> </tr> </table>	3	10-18-11
	3	10-18-11	
<p>TC-30</p> <p>SHEET 1 of 1</p>	<p>CLOSURE OF CONTINUOUS TWO-WAY LEFT-TURN LANE</p>		