


① A vehicle with an amber Vehicle Warning Light may be substituted for the Type III barricade.

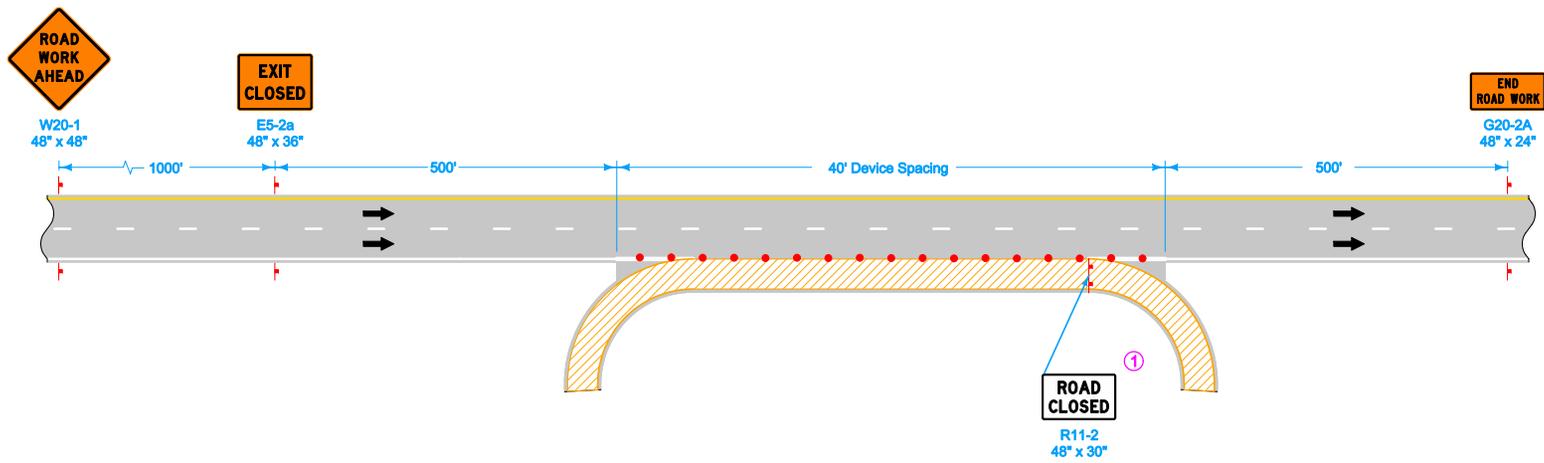

EXIT RAMP CLOSURE


LEGEND	
	Type III Barricade
	Traffic Sign
	42" Channelizer or Vertical Panel
	Direction of Traffic
	Work Area

Possible Contract Items:
 Safety Closure
 Traffic Control

Possible Tabulation:
 108-13A

	REVISION
	1 10-18-11
STANDARD ROAD PLAN	TC-417
SHEET 1 of 3	
<small>REVISIONS: Added Type III Barricade to page 1, location of yield sign, device spacing, and circle note 1. Changed offset of vertical panels on page 3.</small>	
<i>Deanna Maifeld</i> <small>APPROVED BY DESIGN METHODS ENGINEER</small>	
RAMP CLOSURE	


① A vehicle with an amber Vehicle Warning Light may be substituted for the Type III barricade.

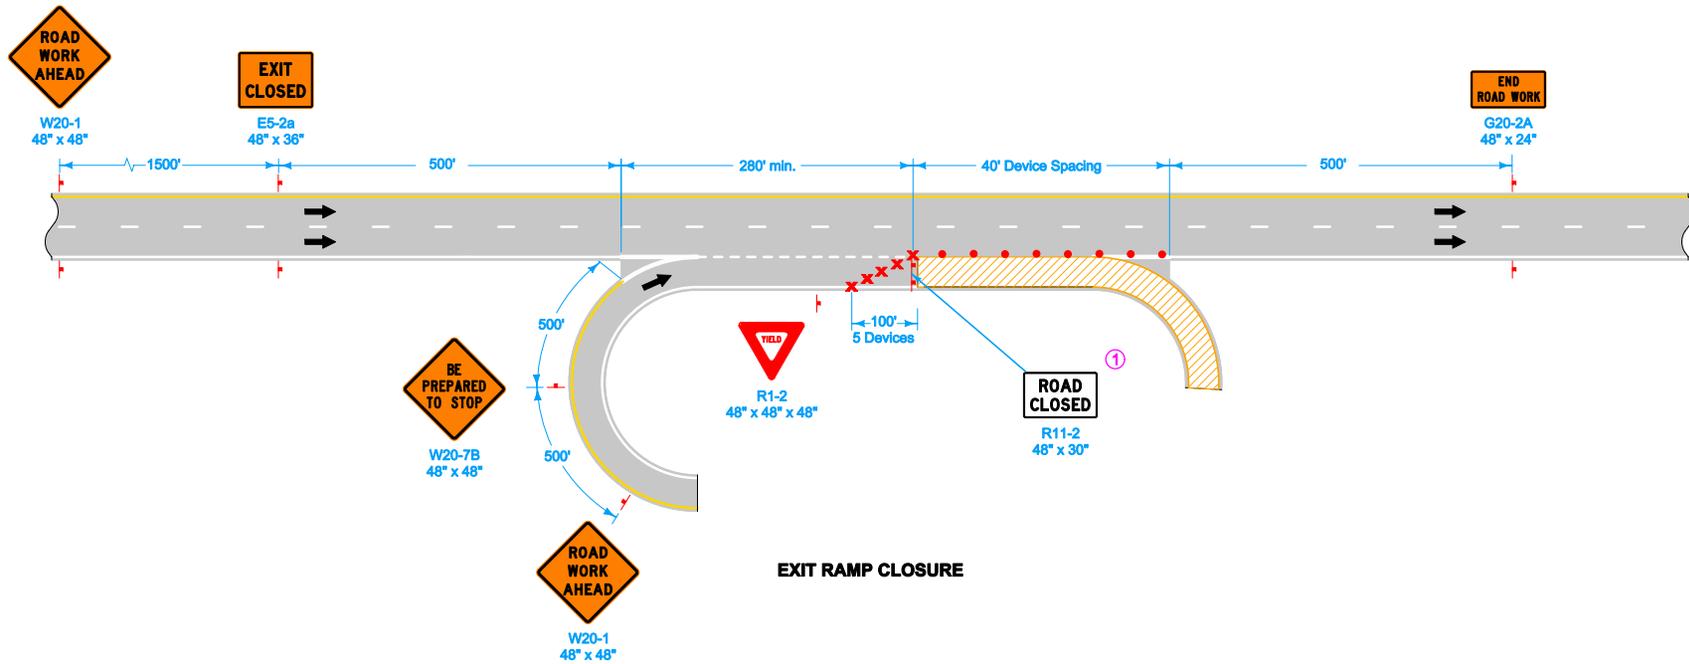

EXIT RAMP CLOSURE

LEGEND	
	Type III Barricade
	Traffic Sign
	Drum
	42" Channelizer or Vertical Panel
	Direction of Traffic
	Work Area

<p>Iowa Department of Transportation</p> <p>STANDARD ROAD PLAN</p> <p>REVISIONS: Added Type III Barricade to page 1, location of yield sign, device spacing, and circle note 1. Changed offset of vertical panels on page 3.</p> <p><i>Deanna Maifeld</i> APPROVED BY DESIGN METHODS ENGINEER</p>	<table border="1"> <tr> <th colspan="2">REVISION</th> </tr> <tr> <td>1</td> <td>10-18-11</td> </tr> </table>	REVISION		1	10-18-11
	REVISION				
	1	10-18-11			
<p>TC-417</p> <p>SHEET 2 of 3</p>					
<p>RAMP CLOSURE</p>					

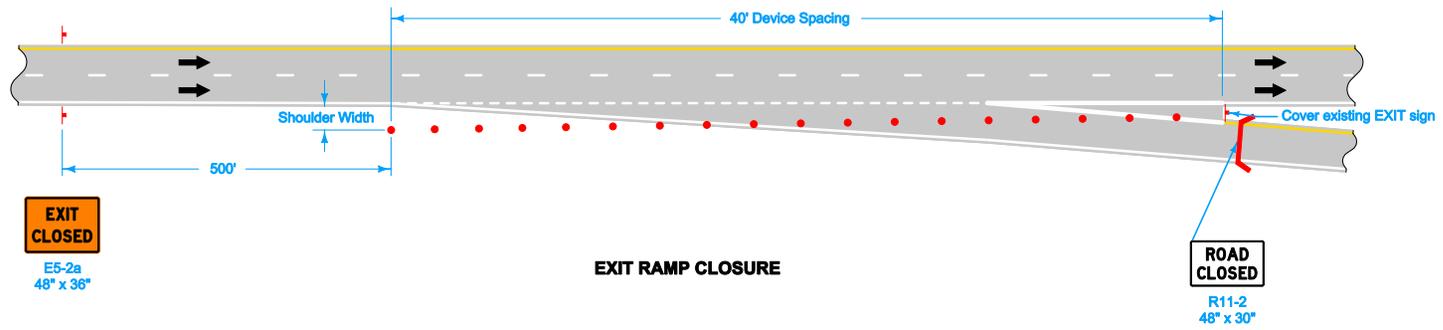

LEGEND

	Safety Closure
	Traffic Sign
	42" Channelizer or Vertical Panel
	Direction of Traffic

<p>Iowa Department of Transportation</p>	REVISION	
	1	10-18-11
<p>STANDARD ROAD PLAN</p>	<p>TC-417</p>	
	<p>SHEET 3 of 3</p>	
<p>REVISIONS: Added Type III Barricade to page 1, location of yield sign, device spacing, and circle note 1. Changed offset of vertical panels on page 3.</p>		
<p><i>Deanna Maifeld</i></p> <p>APPROVED BY DESIGN METHODS ENGINEER</p>		
<p>RAMP CLOSURE</p>		