

SIGNS FACING TRAFFIC APPROACHING FROM THE REAR

**OUTSIDE EDGELINE OR LANELINE - DIVIDED OR UNDIVIDED**

Possible Contract Item:  
Traffic Control

Equip all vehicles with an amber Vehicle Warning Light.


- ① Optional Fluorescent Yellow Green (FYG) sign background may be used.
- ② This arrow display may be operated in a four-corner caution mode.
- ③ A vehicle mounted Changeable Message Sign (CMS) may be used in lieu of this sign.
- ④ Refer to [SI-881](#) for sign details.

**LEGEND**


← Direction of Traffic

▣ Truck-Mounted Attenuator (TMA)

<p>Iowa Department of Transportation</p>	REVISION
	2   10-18-11
<b>STANDARD ROAD PLAN</b>	<b>TC-433</b>
SHEET 1 of 3	
<small>REVISIONS: Adjusted amber light wording in general notes.</small>	
<i>Deanna McFalls</i> <small>APPROVED BY DESIGN METHODS ENGINEER</small>	
<b>PAVEMENT MARKING OPERATIONS</b>	

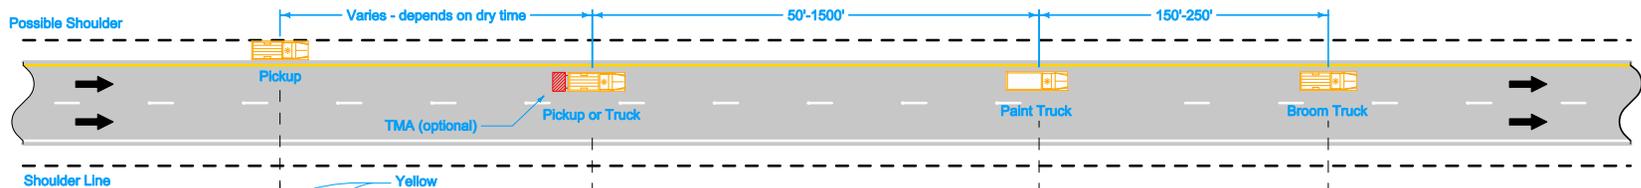

SIGNS FACING TRAFFIC  
APPROACHING FROM  
THE REAR

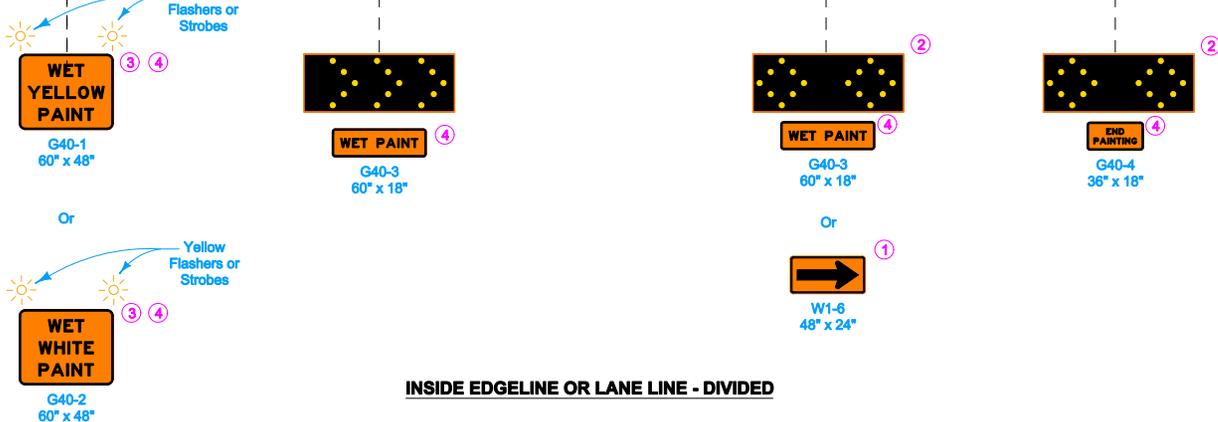

**INSIDE EDGE LINE OR LANE LINE - DIVIDED**

**LEGEND**


← Direction of Traffic

▨ Truck-Mounted Attenuator (TMA)


- ① Optional Fluorescent Yellow Green (FYG) sign background may be used.
- ② This arrow display may be operated in a four-corner caution mode.
- ③ A vehicle mounted Changeable Message Sign (CMS) may be used in lieu of this sign.
- ④ Refer to [SI-881](#) for sign details.

<p>Iowa Department of Transportation</p> <p><b>STANDARD ROAD PLAN</b></p> <p>REVISIONS: Adjusted amber light wording in general notes.</p> <p><i>Deanna McFalls</i> APPROVED BY DESIGN METHODS ENGINEER</p> <p><b>PAVEMENT MARKING OPERATIONS</b></p>	<p>REVISION</p> <p>2   10-18-11</p>
	<p><b>TC-433</b></p> <p>SHEET 2 of 3</p>

SIGNS FACING  
OPPOSING TRAFFIC

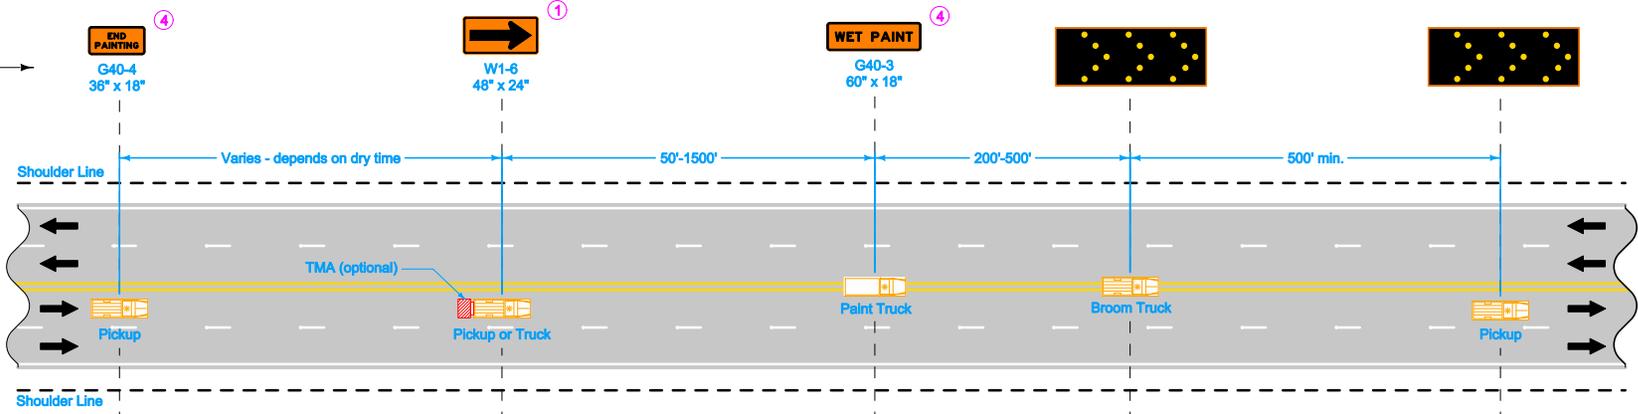

SIGNS FACING TRAFFIC  
APPROACHING FROM  
THE REAR

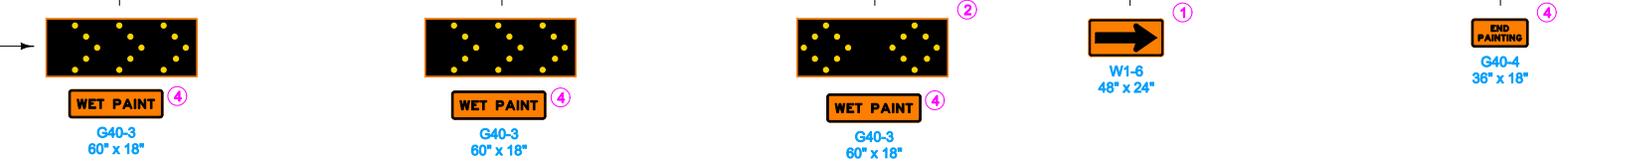

**CENTERLINE - UNDIVIDED ONLY**

**LEGEND**

- Direction of Traffic
- Truck-Mounted Attenuator (TMA)

- ① Optional Fluorescent Yellow Green (FYG) sign background may be used.
- ② This arrow display may be operated in a four-corner caution mode.
- ④ Refer to [SI-881](#) for sign details.

<p>Iowa Department of Transportation</p> <p><b>STANDARD ROAD PLAN</b></p> <p>REVISIONS: Adjusted amber light wording in general notes.</p> <p><i>Deanna McFalls</i> APPROVED BY DESIGN METHODS ENGINEER</p> <p><b>PAVEMENT MARKING OPERATIONS</b></p>	<p>REVISION</p> <p>2   10-18-11</p>
	<p><b>TC-433</b></p> <p>SHEET 3 of 3</p>