



For line information, see [PM-110](#).

For symbol and legend information, see [PM-111](#).

① Location of Grade Crossing Advance Warning sign (W10-1).

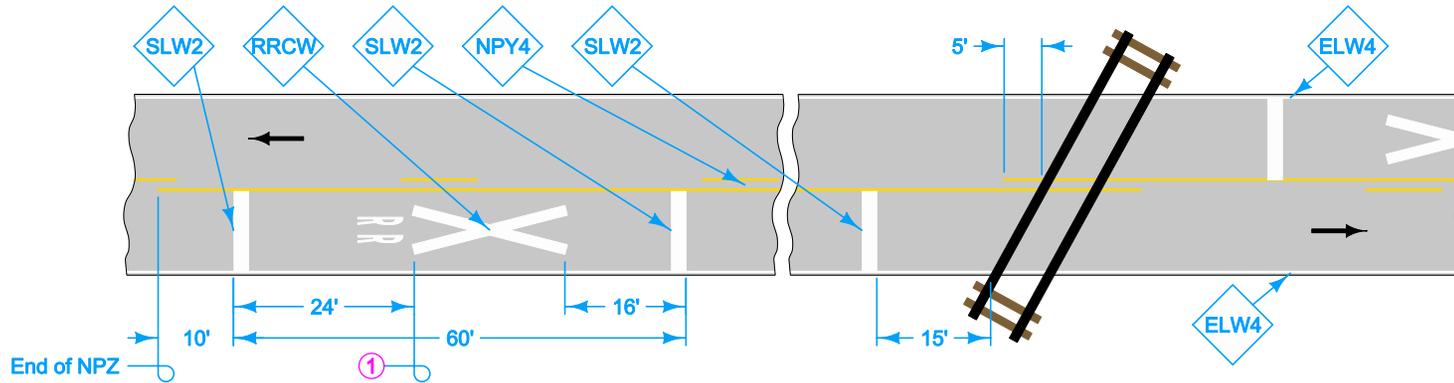

CROSSING WITH CROSSBUCK

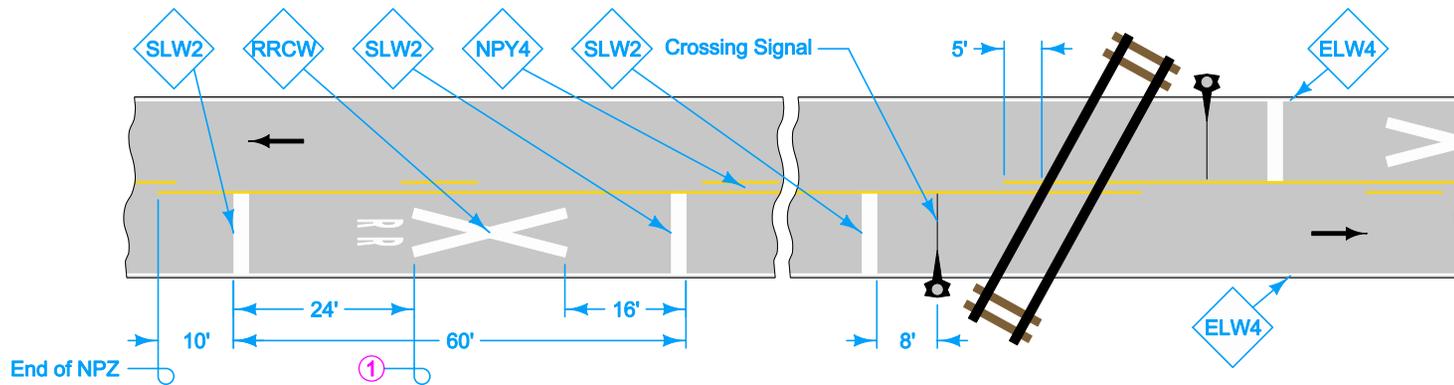

CROSSING WITH CROSSING SIGNAL

Possible Contract Items:
Pavement Marking Line Items
Pavement Marking Symbol and Legend Items

Possible Tabulations:
[108-22](#)
[108-29](#)

LEGEND	
←	Direction of Traffic
ELW4	Edge Line Right (White)
NPY4	No Passing Zone Line (Yellow)
RRCW	Railroad Crossing Symbol (White)
SLW2	Stop Line (White)

<p>Iowa Department of Transportation</p>	REVISION
	New 04-19-11
STANDARD ROAD PLAN	PM-240
REVISIONS: New. Replaces Details 9105 and 9106.	SHEET 1 of 1
 <small>APPROVED BY DESIGN METHODS ENGINEER</small>	
RAILROAD CROSSING ON TWO-LANE ROADWAY	