



LEFT LANE CLOSURE

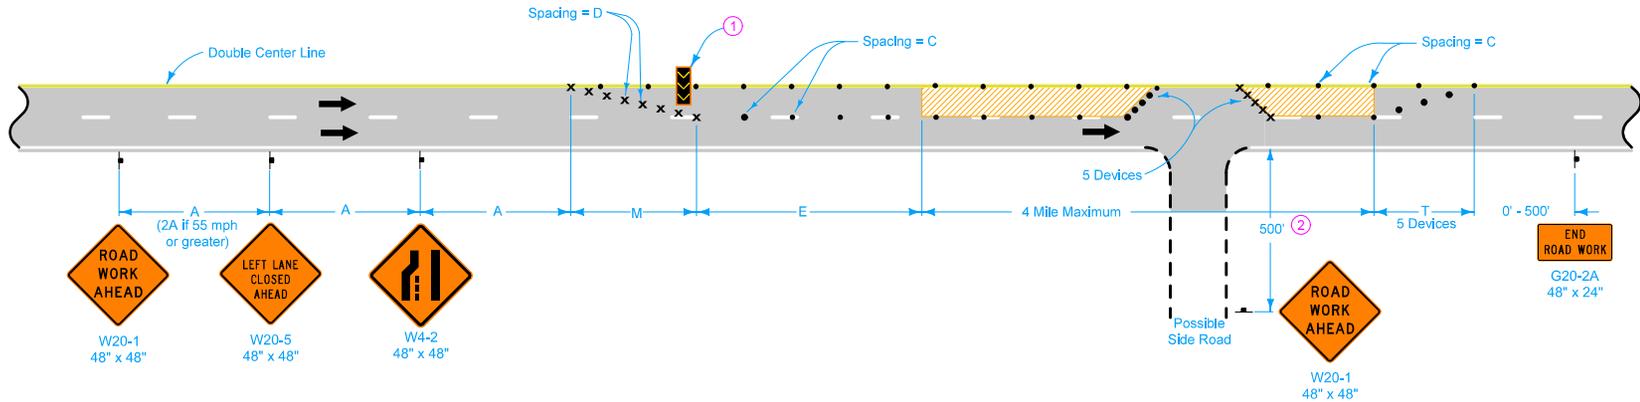

RIGHT LANE CLOSURE

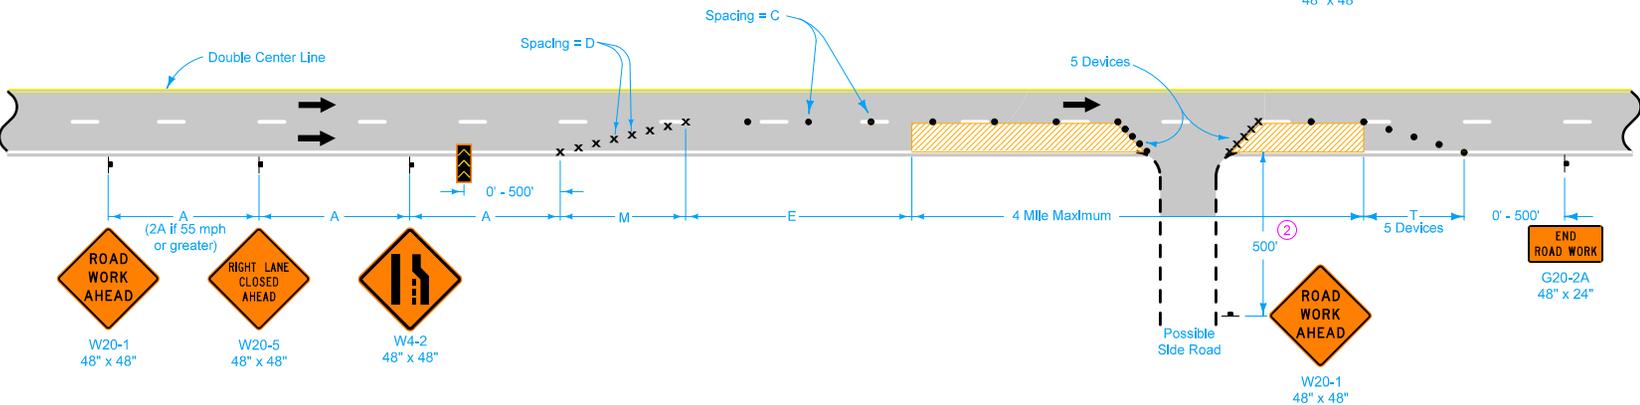

LEGEND

- Traffic Sign
- Drum
- 42" Channelizer
- Arrow Board
- Work Area
- Direction of Traffic

SPEED LIMIT (mph)	A	C	D	E	M	T
35 or less	250'	40'	35'	0'-200'	245'	50'
40	500'	80'	40'	0'-300'	320'	50'
45	700'	80'	45'	0'-400'	630'	100'
50	700'	80'	45'	400'	630'	100'
55 - 60	1000'	100'	55'	600'	770'	100'

Where there is a lane line drop-off or rise, do not allow traffic to cross over the drop-off or rise, except for ramp locations where a BUMP (W8-1) sign is placed.

Drop-offs greater than a nominal 4 inches are not allowed during non-working hours.

- ① Place arrow board within the closed lane behind the drums and as close to the beginning of the taper as practical.
- ② Where side road speed limit is 40 mph or less, a distance of 200 feet is allowed.

Possible Contract Item:
Traffic Control

<p>Iowa Department of Transportation</p> <p>STANDARD ROAD PLAN</p> <p><small>REVISIONS: Changed Arrow Panel to Arrow Board to comply with changes to MUTCD.</small></p> <p style="text-align: right;"><i>Deanna Mufield</i> <small>APPROVED BY DESIGN METHODS ENGINEER</small></p>	REVISION	
	<table border="1" style="width: 100%; border-collapse: collapse;"> <tr> <td style="width: 20px; text-align: center;">5</td> <td style="width: 20px; text-align: center;">10-16-12</td> </tr> </table>	5
5	10-16-12	
TC-419		
SHEET 1 of 1		
LANE CLOSURE ON UNDIVIDED HIGHWAY		