

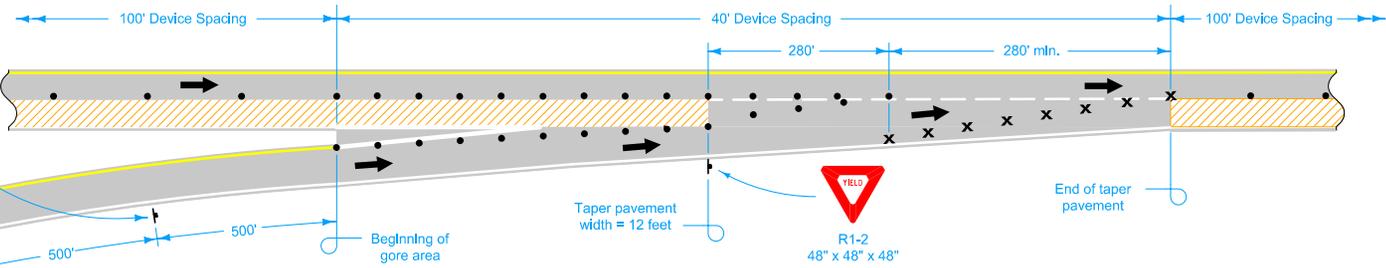
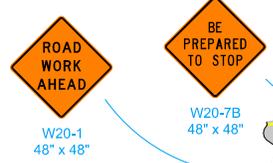


LEFT LANE CLOSURE THROUGH ENTRANCE RAMP

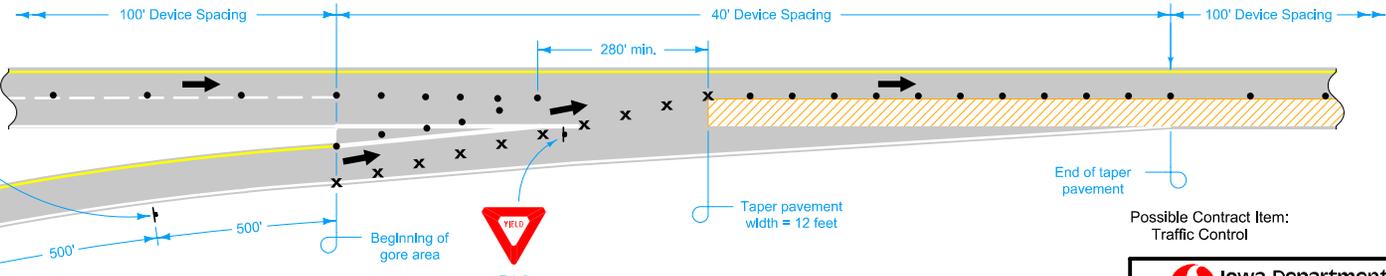

RIGHT LANE CLOSURE THROUGH ENTRANCE RAMP

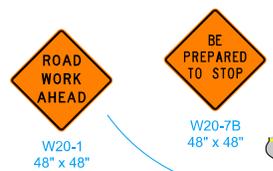

STAGING THROUGH ENTRANCE RAMP


LEGEND

- x Drum
- T Traffic Sign
- 42" Channellizer
- ← Direction of Traffic
- Work Area


Possible Contract Item:
Traffic Control

<p>Iowa Department of Transportation</p> <p>STANDARD ROAD PLAN</p> <p>REVISIONS: Removed "or Vertical Panel" from 42" Channellizer In Legend.</p> <p><i>Deanna Maifield</i> APPROVED BY DESIGN METHODS ENGINEER</p>	<p>REVISION</p> <p>5 04-17-12</p>
	<p>TC-420</p> <p>SHEET 1 of 5</p>

LANE CLOSURE AT RAMPS

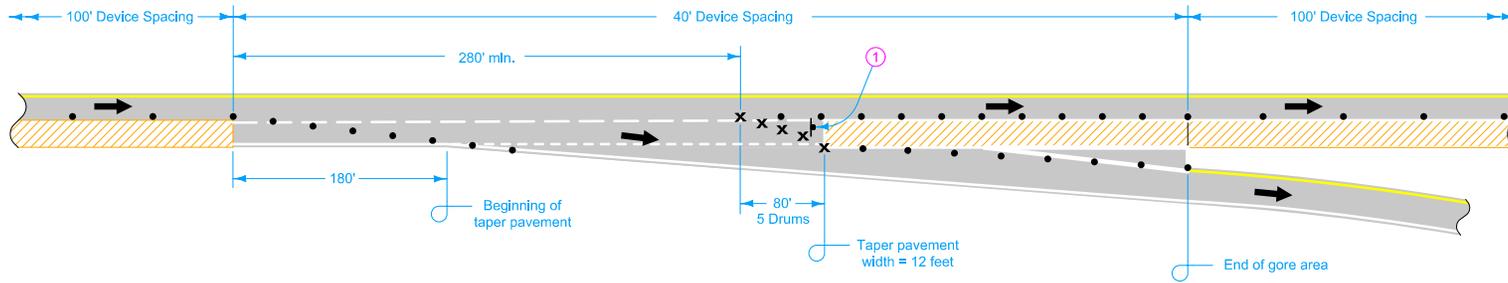

RIGHT LANE CLOSURE THROUGH EXIT RAMP

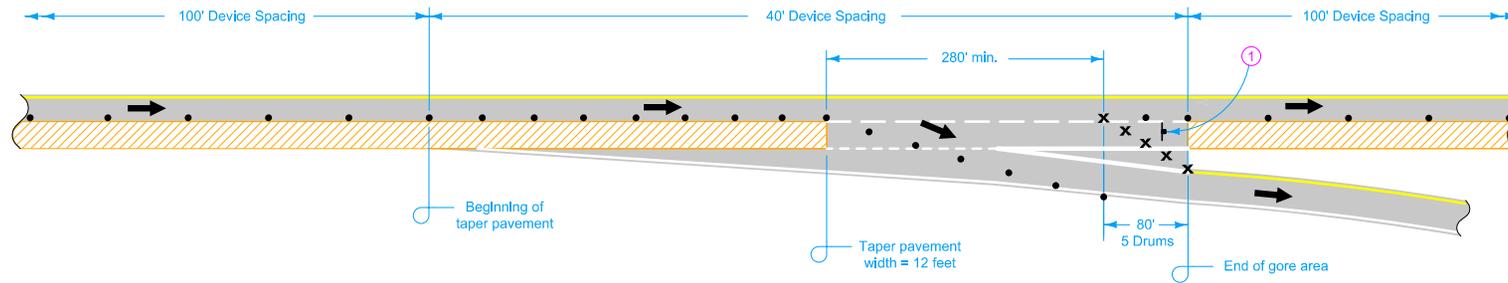


STAGING THROUGH EXIT RAMP

LEGEND	
x	Drum
t	Traffic Sign
•	42" Channellizer
←	Direction of Traffic
▨	Work Area



① Temporary EXIT sign, mounted so that bottom of sign is a minimum of 3 feet above pavement surface. If in place for more than one day, mount an Exit Number Panel with the proper exit number above the temporary EXIT sign. See [SI-881](#) for details.

 Iowa Department of Transportation	REVISION
	5 04-17-12
STANDARD ROAD PLAN	TC-420
SHEET 2 of 5	
REVISIONS: Removed "or Vertical Panel" from 42" Channellizer In Legend.	
 APPROVED BY DESIGN METHODS ENGINEER	
LANE CLOSURE AT RAMPS	

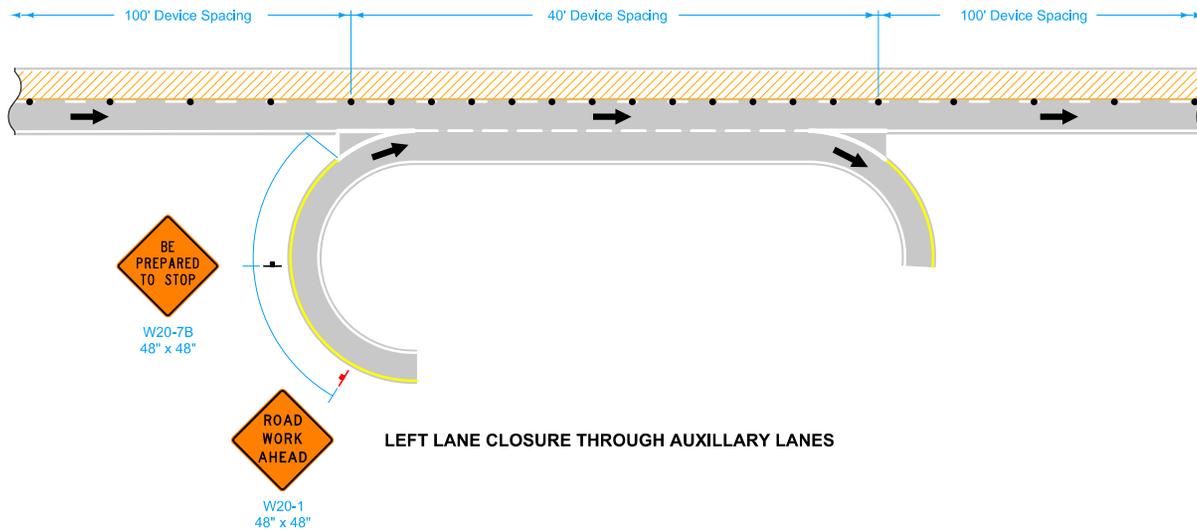

LEGEND	
x	Drum
⌋	Traffic Sign
•	42" Channellizer
←	Direction of Traffic
	Work Area

 Iowa Department of Transportation	REVISION
	5 04-17-12
STANDARD ROAD PLAN	TC-420
SHEET 3 of 5	
REVISIONS: Removed "or Vertical Panel" from 42" Channellizer In Legend.	
 Deanna Maifield APPROVED BY DESIGN METHODS ENGINEER	
LANE CLOSURE AT RAMPS	

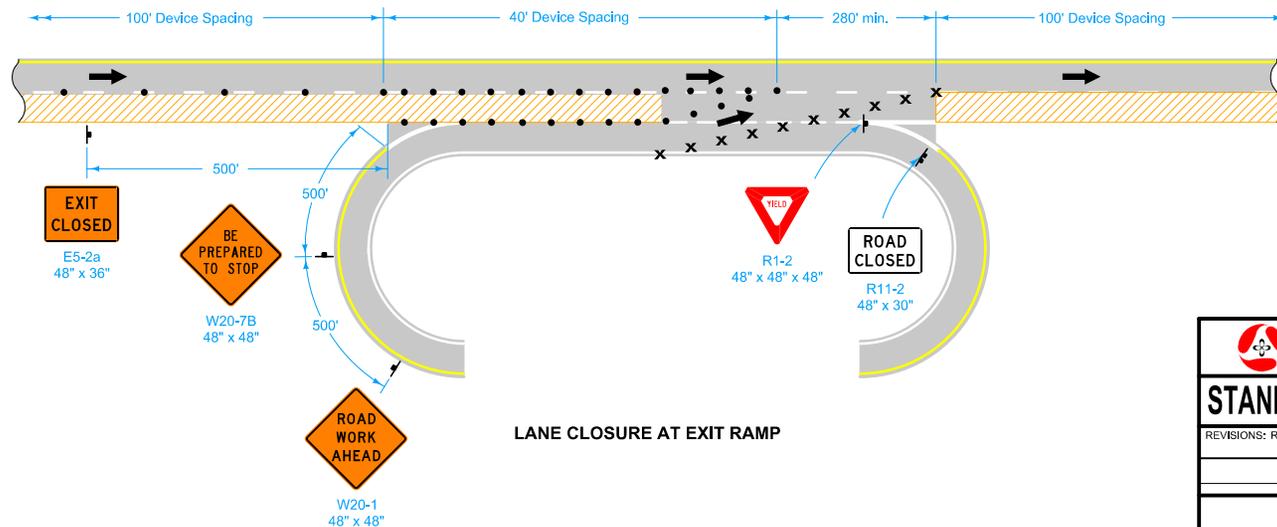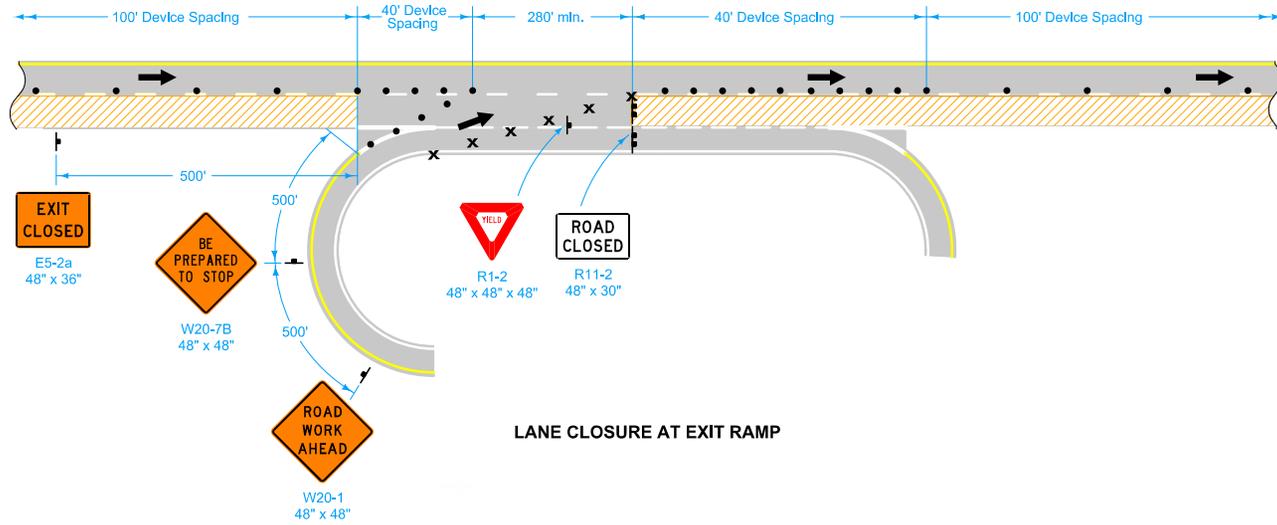

LEGEND	
x	Drum
⊥	Traffic Sign
•	42" Channellizer
←	Direction of Traffic
	Work Area


 Iowa Department of Transportation	REVISION
	5 04-17-12
STANDARD ROAD PLAN	TC-420
REVISIONS: Removed "or Vertical Panel" from 42" Channellizer In Legend.	
 APPROVED BY DESIGN METHODS ENGINEER	
LANE CLOSURE AT RAMPS	



W20-1
48" x 48"



G20-2A
48" x 24"

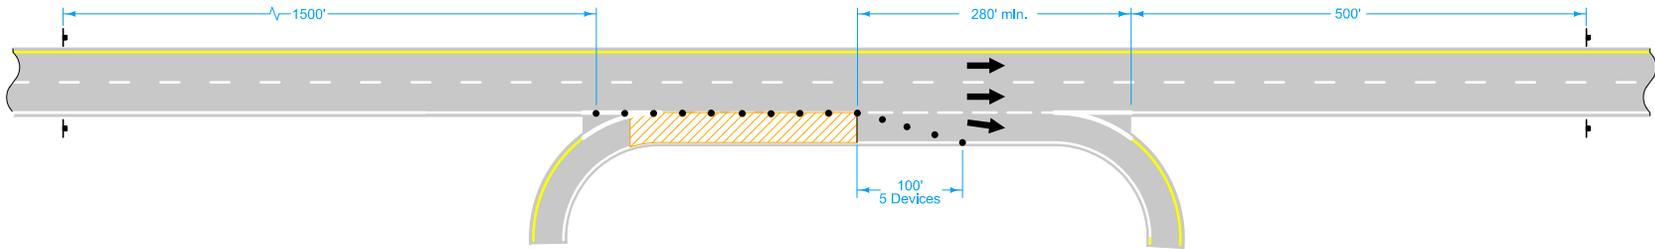

LANE CLOSURE AT EXIT RAMP

LEGEND

- x Drum
- † Traffic Sign
- 42" Channellizer
- ← Direction of Traffic
- ▨ Work Area

<p>Iowa Department of Transportation</p>	REVISION	
	5	04-17-12
<p>STANDARD ROAD PLAN</p>	<p>TC-420</p>	
	<p>SHEET 5 of 5</p>	
<p>REVISIONS: Removed "or Vertical Panel" from 42" Channellizer In Legend.</p>		
<p><i>Deanna Maifield</i> APPROVED BY DESIGN METHODS ENGINEER</p>		
<p>LANE CLOSURE AT RAMPS</p>		