

FIGURE 4010.201 SHEET 1 OF 2

SUDAS	Iowa Department of Transportation	REVISION
		NEW 04-21-09
<b>FIGURE 4010.201</b>	<b>STANDARD ROAD PLAN</b>	<b>SW-201</b>
		SHEET 1 of 2
REVISIONS: New. Replaces SUDAS Figures 4010.1A and 4010.1B.		
SUDAS DIRECTOR		DESIGN METHODS ENGINEER
<b>SANITARY SEWER SERVICE STUB</b>		

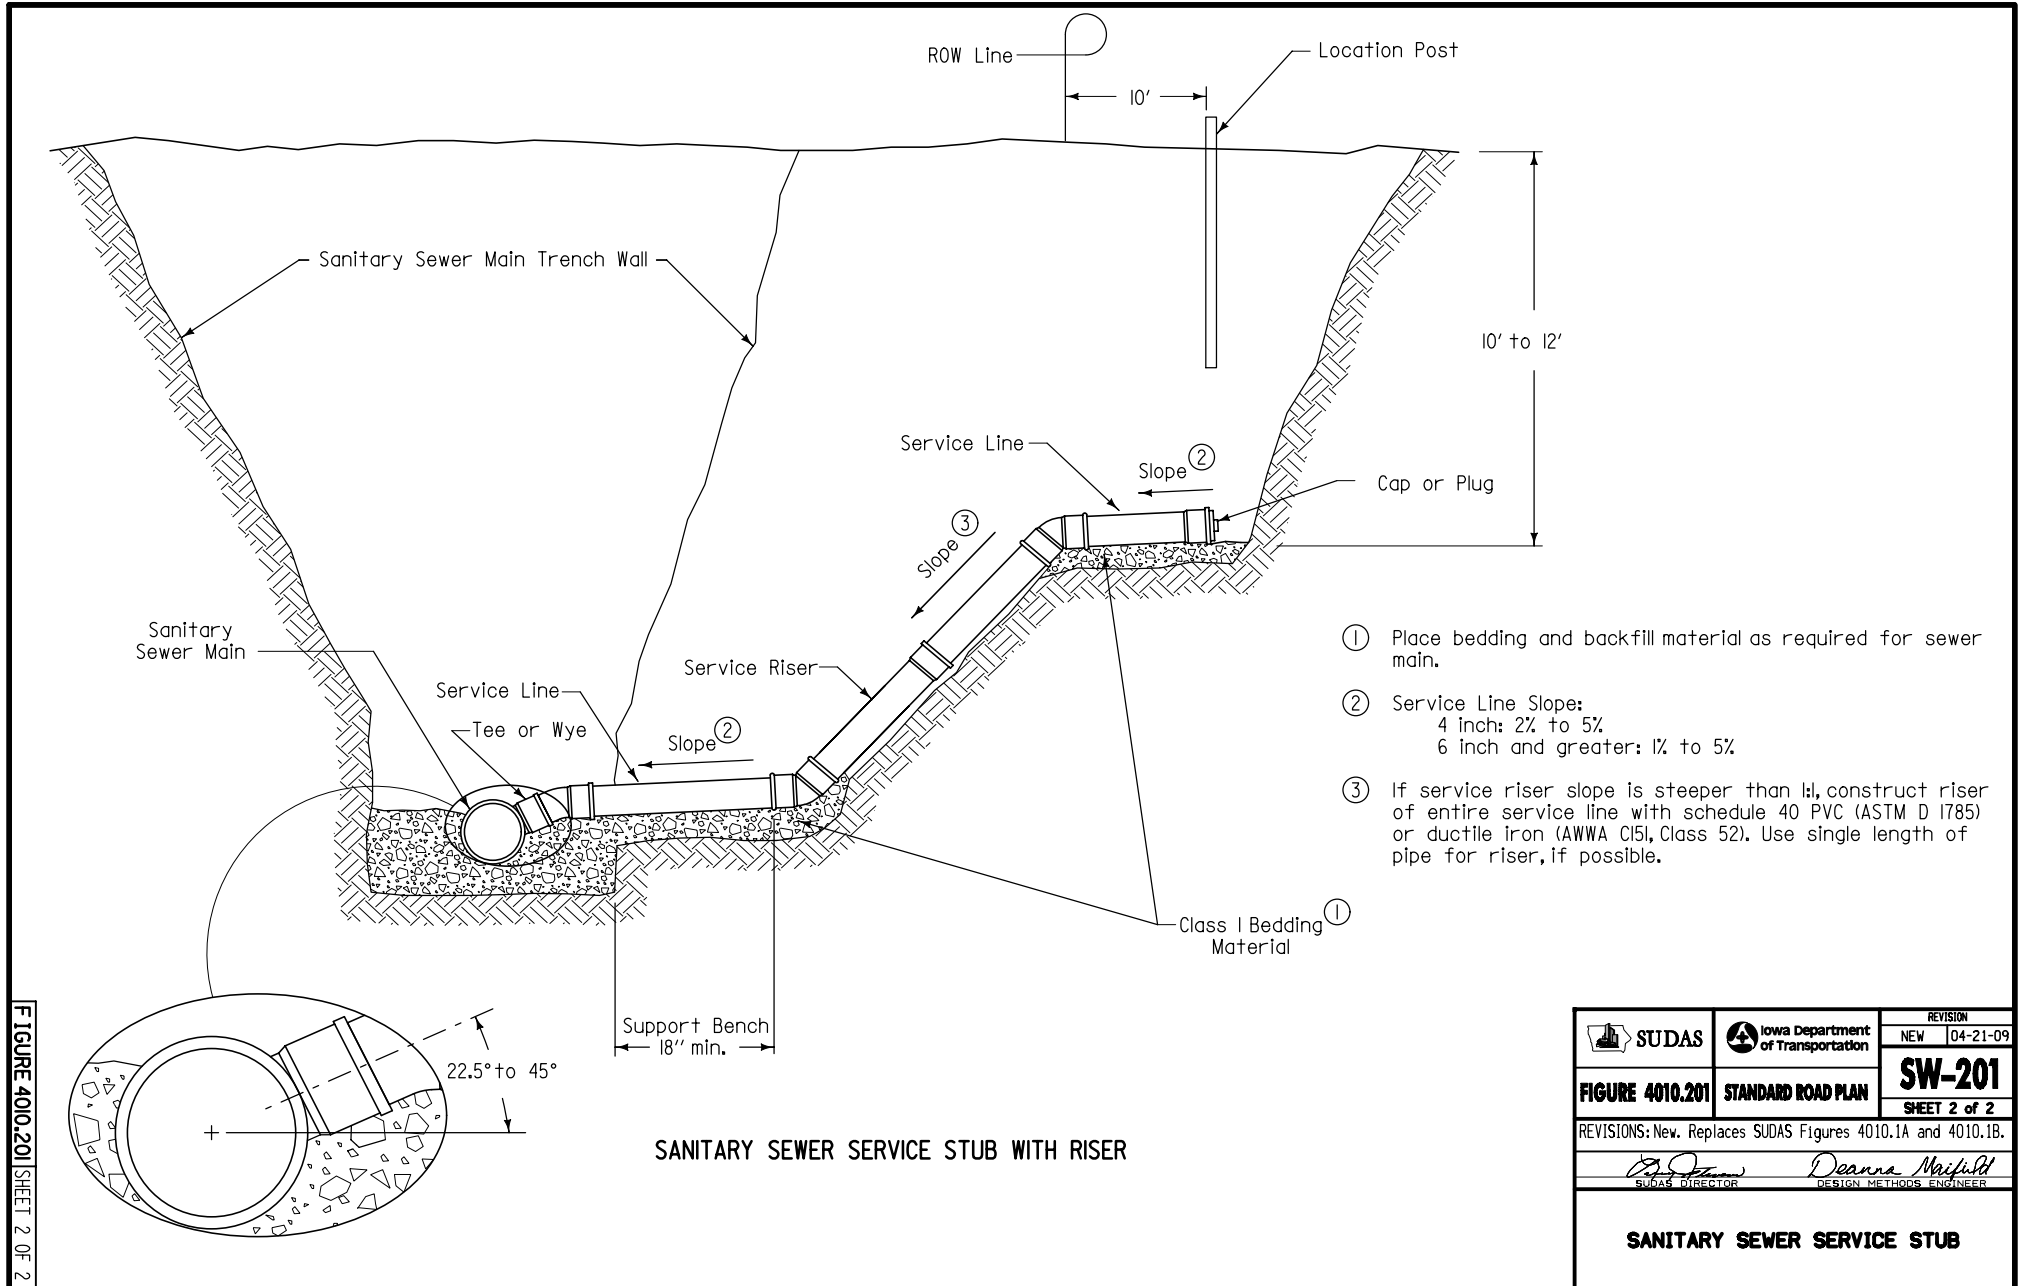


FIGURE 4010.201 SHEET 2 OF 2

SUDAS	Iowa Department of Transportation	REVISION
		NEW 04-21-09
<b>FIGURE 4010.201</b>	<b>STANDARD ROAD PLAN</b>	<b>SW-201</b>
		SHEET 2 of 2
REVISIONS: New. Replaces SUDAS Figures 4010.1A and 4010.1B.		
SUDAS DIRECTOR		DESIGN METHODS ENGINEER
<b>SANITARY SEWER SERVICE STUB</b>		