


TWO LANE ROADWAY

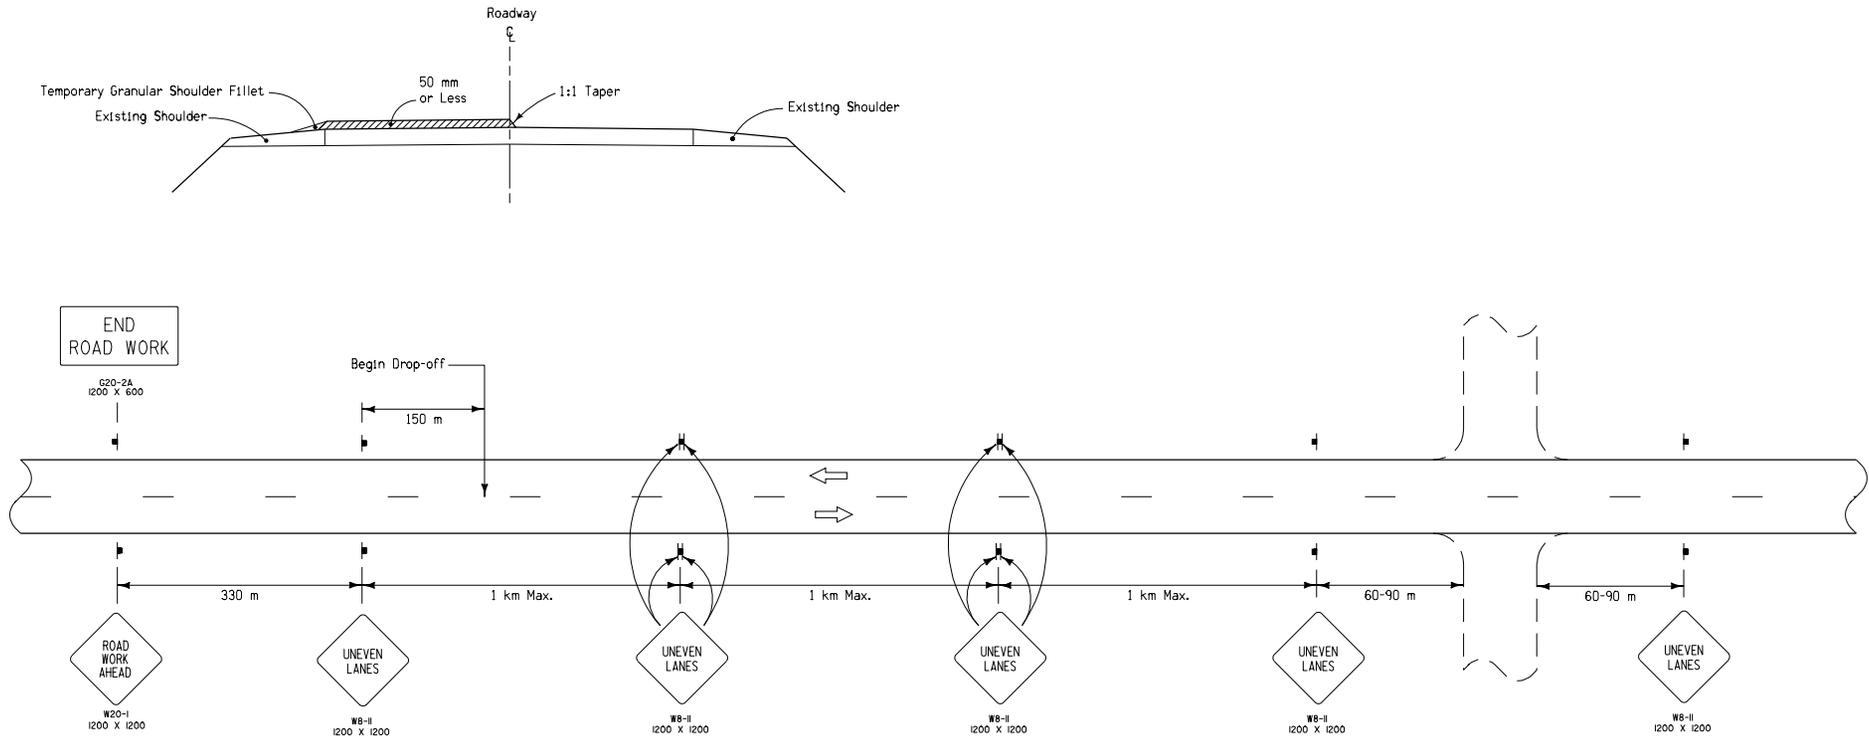

GENERAL NOTES

- Centerlines, edgelines and "No Passing Zone" lines shall be replaced according to article 2527.03.
- If design thickness exceeds 50 millimeters, refer to Standard Road Plans RS-17B and RS-17C.

All dimensions given in millimeters unless noted.

METRIC VERSION		
	STANDARD ROAD PLAN RS-17A	
	REVISION: Changed ACC to HMA	REVISION NO. 1
	<i>William J. Stan</i> APPROVED BY DESIGN METHODS ENGINEER	REVISION DATE 10-02-01
	TRAFFIC CONTROL FOR CENTERLINE DROP-OFF (HMA RESURFACING) DESIGN THICKNESS DROP-OFF - 50 mm AND LESS NO CENTERLINE FILLET	