


Optional Leg Shapes

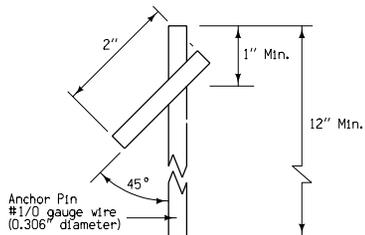


Anchor Pin Details

GENERAL NOTES:

Details indicated on this plan apply to both transverse contraction and expansion joints. For additional details, see Standard Road Plan RH-50 and RH-52.

① Diameter of bend around dowel is dowel diameter + 1/8" to 3/16".

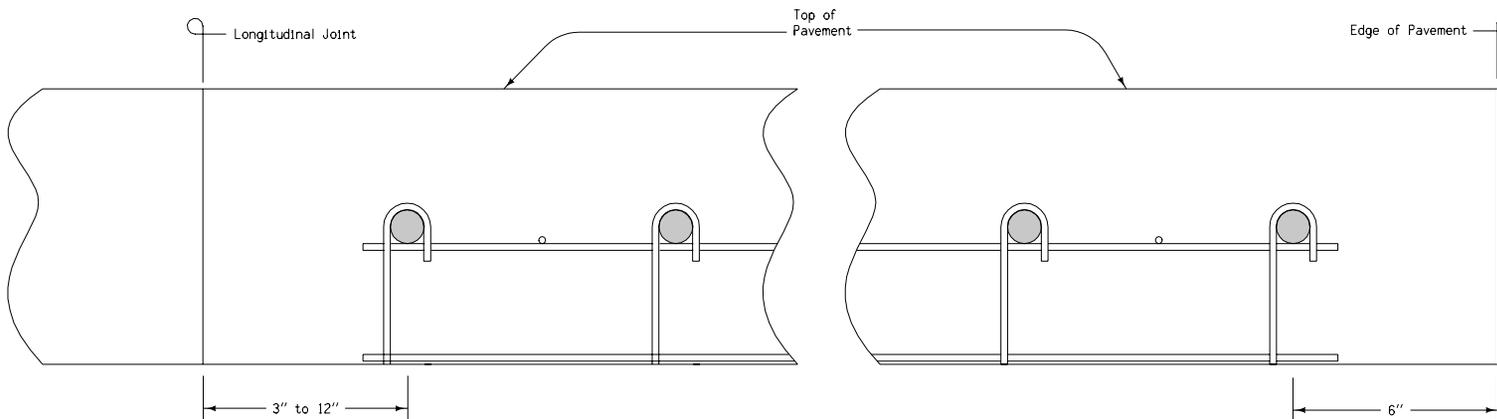

Placement Limits

 Iowa Department of Transportation Highway Division	
STANDARD ROAD PLAN RH-55(2)	
REVISION: Combine with RH-56 and RH-58.	REVISION NO. New
<i>Deanna Marfeldt</i>	REVISION DATE 04-18-06
APPROVED BY DESIGN METHODS ENGINEER	
DOWEL ASSEMBLIES Sheet 2 of 2	