


TWO-LANE ROADWAY

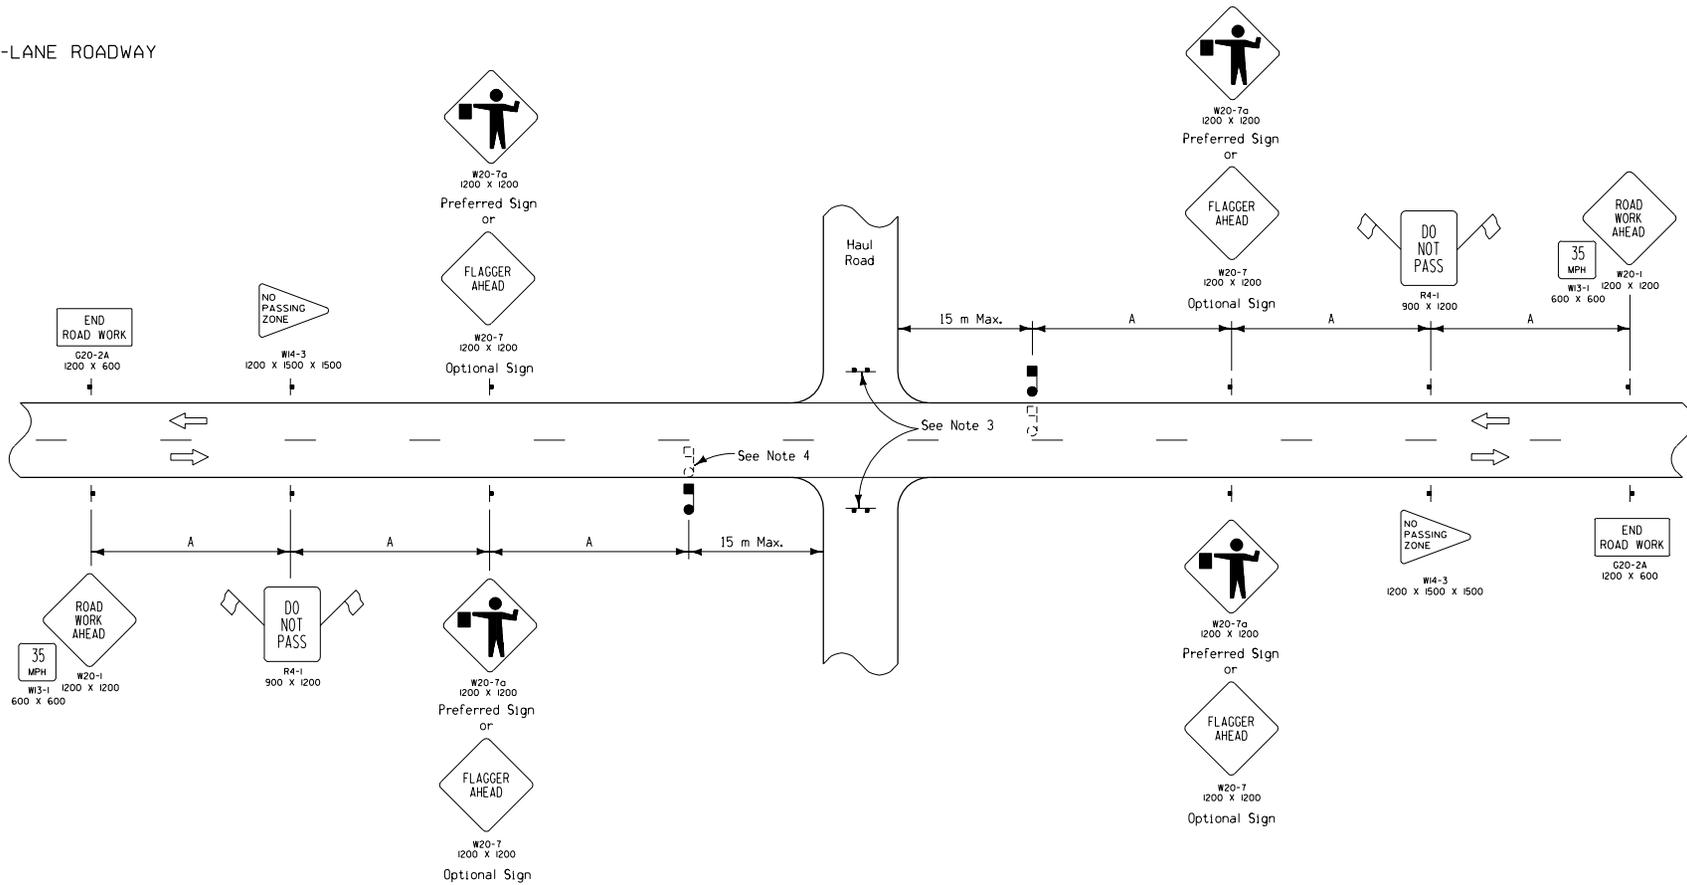

SPEED LIMIT (See Note 2)	Approximate Sign Spacing 'A'
35 mph	75 m
45 mph	105 m
55 mph	150 m

- LEGEND**
- Traffic Sign
  - Type III Barricade
  - Flagger

GENERAL NOTES:

- This layout is intended for short-term use during daylight hours.
- Speed limit refers to the legally established speed limit in miles per hour before construction and not the advisory speed during construction.
- When the haul road is not in use, Type III Barricades shall be in place. "Do Not Pass" and "Flagger Ahead" signs shall be covered.
- The flagger shall stop the first vehicle from the position shown, then cross traffic lane to stop other vehicles.

All dimensions given in millimeters unless noted.

<b>METRIC VERSION</b>	Iowa Department of Transportation Project Development Division	
	<b>STANDARD ROAD PLAN</b>	<b>RS-16</b>
	REVISION: Add missing flags and advisory speed plate.	REVISION NO. 3
	<i>David P. Smith</i> APPROVED BY DESIGN METHODS ENGINEER	REVISION DATE 10-28-97
TRAFFIC CONTROL LAYOUT FOR NONSIGNALIZED EQUIPMENT CROSSING		