


RIGHT LANE CLOSURE THROUGH EXIT RAMP

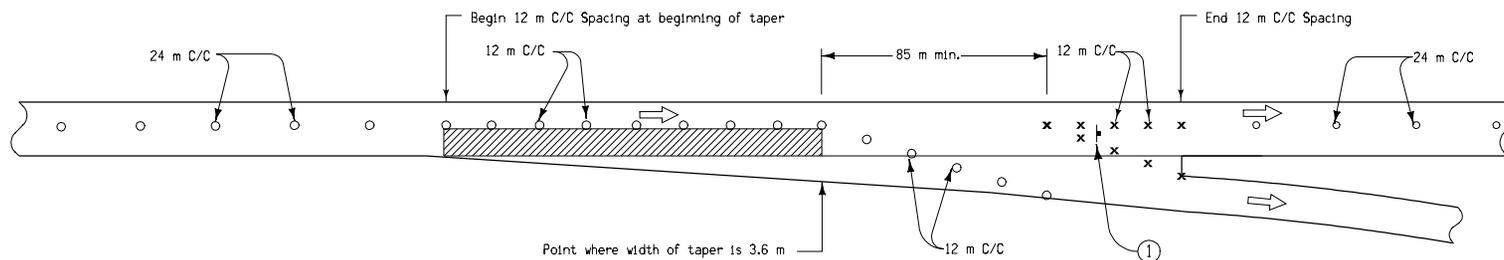

STAGING THROUGH EXIT RAMP

① Temporary EXIT sign, mounted so that bottom of sign is a minimum of 1 meter above pavement surface. If in place for more than one day, mount an Exit Number Panel with the proper exit number above the temporary EXIT sign. See RD-65 for details.

LEGEND

- ↑ Traffic Sign
- x Drum
- o 1050 mm Channelizer or Vertical Panel
- ← Direction of Traffic
- ▨ Work Area

All dimensions given in millimeters unless noted.

<b>M</b>	<p>Iowa Department of Transportation</p>	REVISION 1   04-17-07
		<p><b>STANDARD ROAD PLAN TC-420(2)</b></p> <p>REVISIONS: Added temporary EXIT sign and note to sheet 2</p> <p style="text-align: right;"><i>Deanna Mayfield</i> APPROVED BY DESIGN METHODS ENGINEER</p>
<b>METRIC VERSION</b>	<b>LANE CLOSURE AT RAMPS</b>	