


- Contract Items:**
- Traffic Control
 - Safety Closures
 - Raised Pavement Markings
 - Painted Pavement Markings
 - Painted Symbols and Legends
 - Pavement Markings Removed
 - Temporary Crash Cushions
 - Temporary Floodlighting
- Tabulations:**
- 108-13A
 - 108-22
 - 108-29
 - 108-30
 - 108-33
 - 108-27

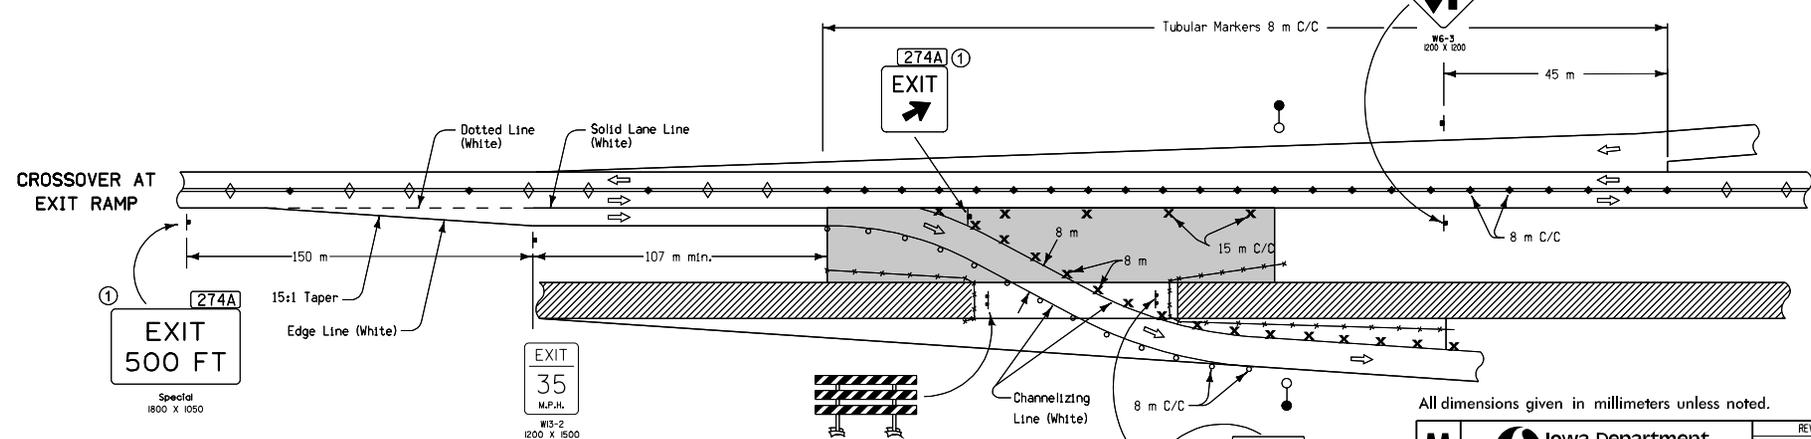

All dimensions given in millimeters unless noted.

LEGEND

- | | |
|---|---|
| † Traffic Sign | ☀ Type 'A' Low-Intensity Flashing Warning Light |
| × Drum | 🚧 Orange Mesh Safety Fence |
| ○ 1050 mm Channelizer or Vertical Panel | ⦿ Temporary Floodlighting |
| ◇ Channelizer Marker | ▨ Work Area |
| ◆ Tubular Marker | ▭ Detour Pavement |
| ‡ Type III Barricade | ↔ Direction of Traffic |

① See RD-65 for details.

M STANDARD ROAD PLAN REVISION	<p>Iowa Department of Transportation</p>	<small>REVISION</small> NEW 10-17-06
	STANDARD ROAD PLAN	TC-61(4)
	<small>SHEET 4 of 4</small>	
	<i>Deanna Mayfield</i> <small>APPROVED BY DESIGN METHODS ENGINEER</small>	
TWO-LANE, TWO-WAY OPERATION		