



WHERE AN INTERCHANGE IS LOCATED AT THE LAST PUBLIC ROAD PRIOR TO AREA OF RESTRICTED WIDTH

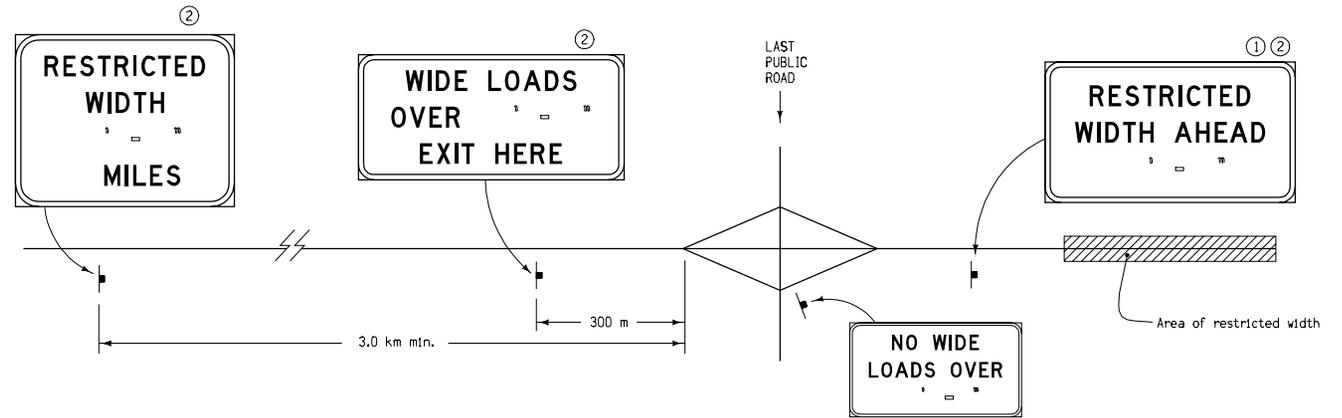

WHERE AN AT-GRADE INTERSECTION IS LOCATED AT THE LAST PUBLIC ROAD PRIOR TO AREA OF RESTRICTED WIDTH

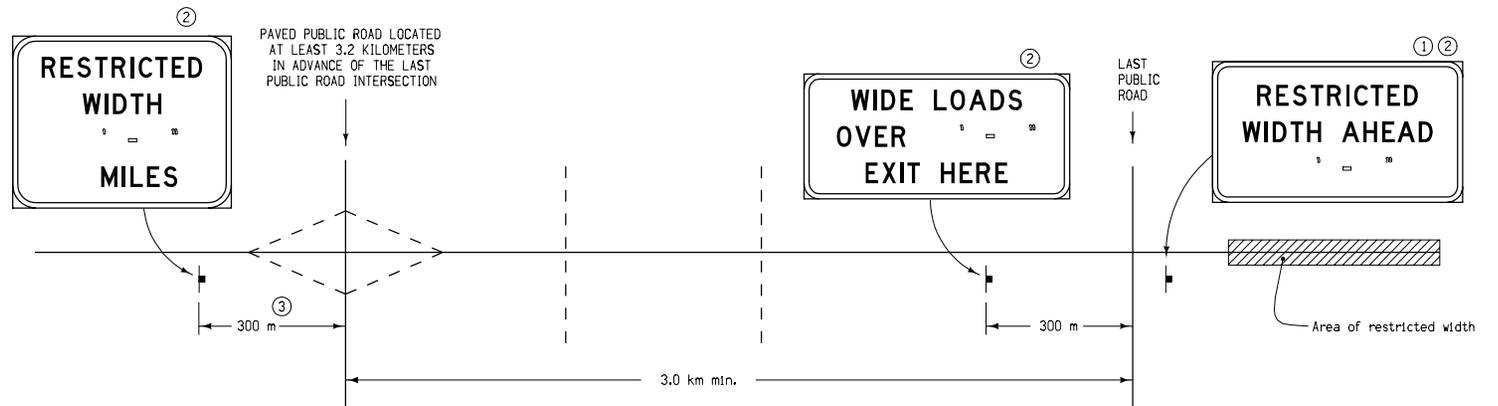

All dimensions given in millimeters unless noted.

LEGEND
 Traffic Sign

For sign details, see RD-63 and RD-64.

Coordinate signing in conjunction with other traffic control in the area.
 Exact sign locations will be as approved by the Engineer.

Contract Item:
 Traffic Control

- ① Place after ROAD WORK AHEAD sign
- ② For divided highways, two signs shall be installed at each location: One each on right and left shoulders.
- ③ When this paved road intersection has an interchange, the distance shall be measured from the beginning of the exit ramp taper.

M METRIC VERSION		REVISION NEW 10-17-06
		TC-81
	STANDARD ROAD PLAN	
	<i>Deanna Mayfield</i> APPROVED BY DESIGN METHODS ENGINEER	
RESTRICTED WIDTH SIGNING		

REVISIONS: Replaces Detail Sheet 520-53, 521-53 and 521-54.

SHEET 1 of 1