



LEFT LANE CLOSURE THROUGH ENTRANCE RAMP

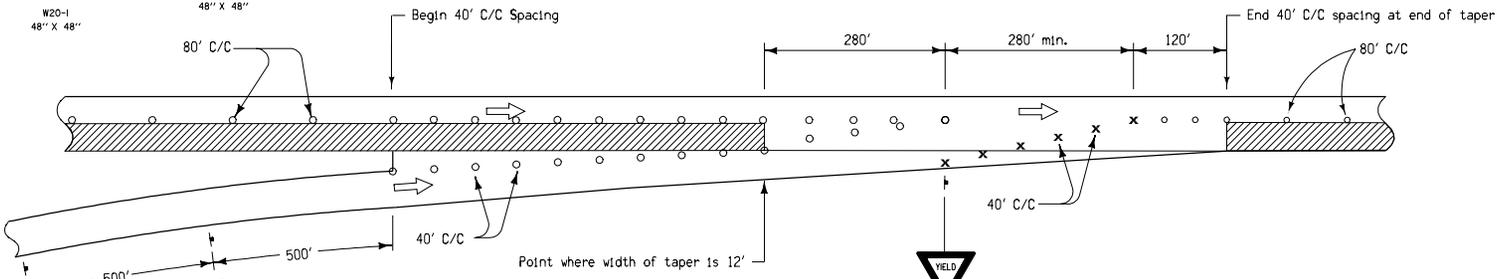

RIGHT LANE CLOSURE THROUGH ENTRANCE RAMP

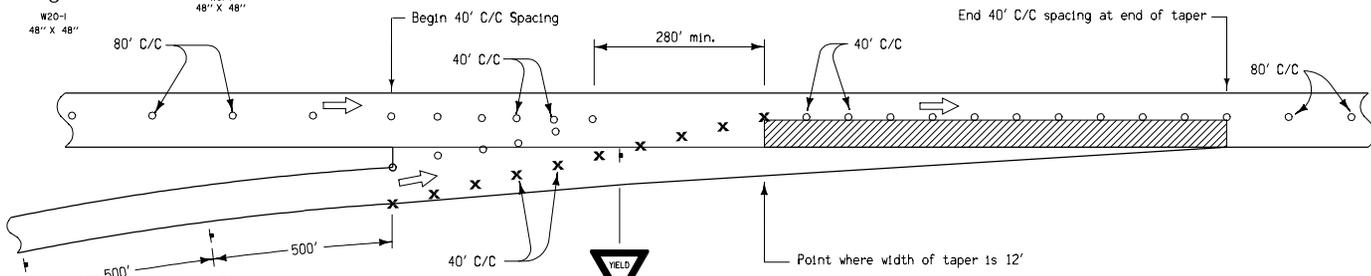


STAGING THROUGH ENTRANCE RAMP

LEGEND


- ▤ Traffic Sign
- ✕ Drum
- 42" Channelizer or Vertical Panel
- ➡ Direction of Traffic
- ▨ Work Area

Contract Item:
Traffic Control

Iowa Department of Transportation STANDARD ROAD PLAN	REVISION NEW 10-17-06
	TC-420 SHEET 1 of 2
REVISIONS: Replaces RS-65A and RS-65B.	
<i>Deanna Mayfield</i> APPROVED BY DESIGN METHODS ENGINEER	
LANE CLOSURE AT RAMPS	

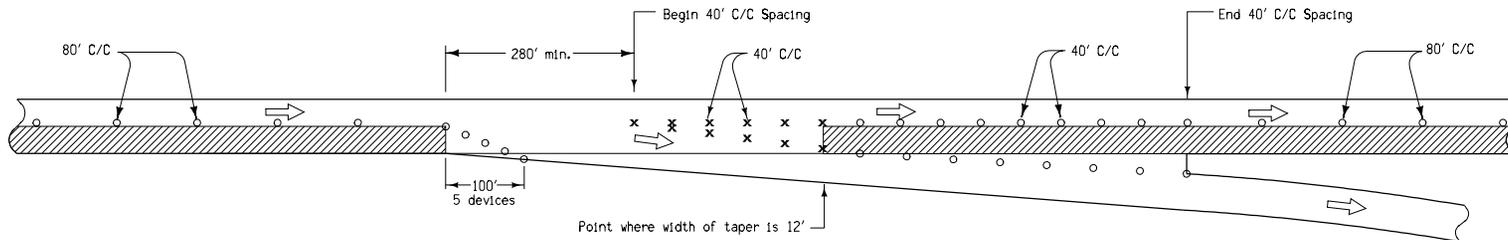

RIGHT LANE CLOSURE THROUGH EXIT RAMP

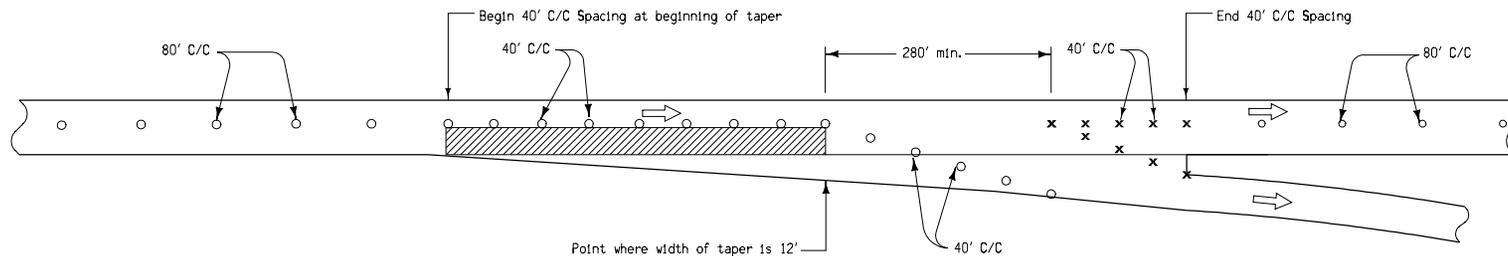

STAGING THROUGH EXIT RAMP

LEGEND

- ▶ Traffic Sign
- ✕ Drum
- 42" Channelizer or Vertical Panel
- ← Direction of Traffic
- ▨ Work Area

Iowa Department of Transportation	REVISION	
	NEW	10-17-06
STANDARD ROAD PLAN	TC-420	
REVISIONS: Replaces RS-65A and RS-65B.	SHEET 2 of 2	
<i>Deanna Marfeldt</i> APPROVED BY DESIGN METHODS ENGINEER		
LANE CLOSURE AT RAMPS		