

**CROSS TO THE RIGHT**




W4-3  
48" X 60" X 60"




R5-1  
30" X 30"



W6-3D  
48" X 48"

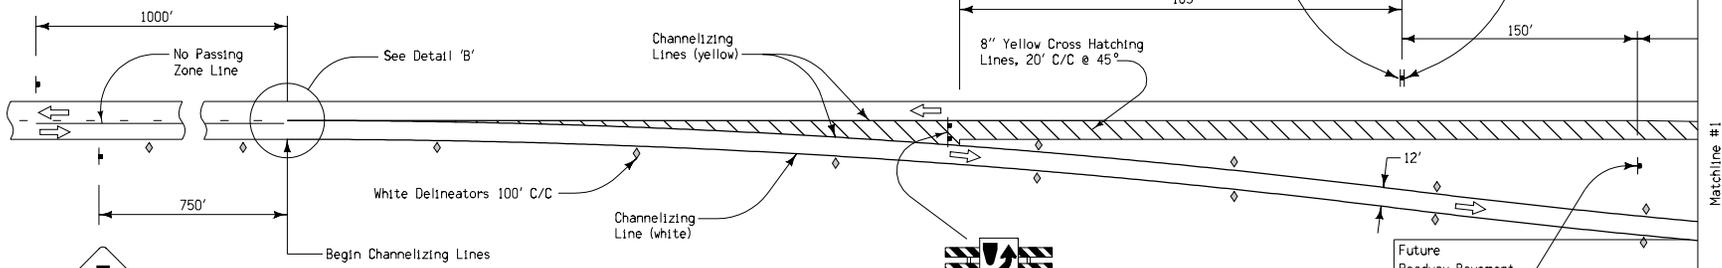

W6-1B  
48" X 48"

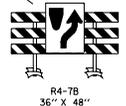

R4-7B  
36" X 48"



R5-1  
30" X 30"




R5-9A  
40" X 28"



W6-1B  
48" X 48"



W4-2F  
48" X 48"

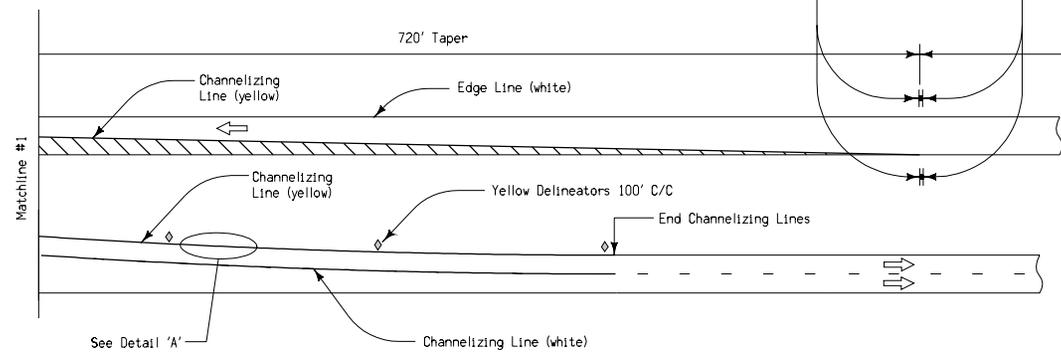

See Detail 'A'

Channelizing Line (white)



R5-9A  
40" X 28"



W6-1B  
48" X 48"



W4-2F  
48" X 48"



W9-2B  
48" X 48"

Contract Items:  
Painted Pavement Markings  
Permanent Road Closure  
Delineators

Tabulations: 102-4, 108-22, 108-17

**LEGEND**

- Traffic Sign
- Type III Barricade
- Delineator
- Direction of Traffic


**DETAIL 'A'**  
TYPICAL CHANNELIZING LINE PLACEMENT

**DETAIL 'B'**  
BEGINNING OF PAINTED MEDIAN

Warning signs shall be yellow with black legend and symbols.  
Type III barricades shall conform to Section 3F.01 of the MUTCD.

Iowa Department of Transportation <b>STANDARD ROAD PLAN</b>	REVISION
	NEW 10-17-06
	<b>TC-62</b>
	SHEET 1 of 2
REVISIONS: Replaces RS-50A and RS-50B.	
<i>Deanna Mayfield</i> APPROVED BY DESIGN METHODS ENGINEER	
<b>PERMANENT TWO-LANE TO FOUR-LANE TRANSITION</b>	

**CROSS TO THE LEFT**

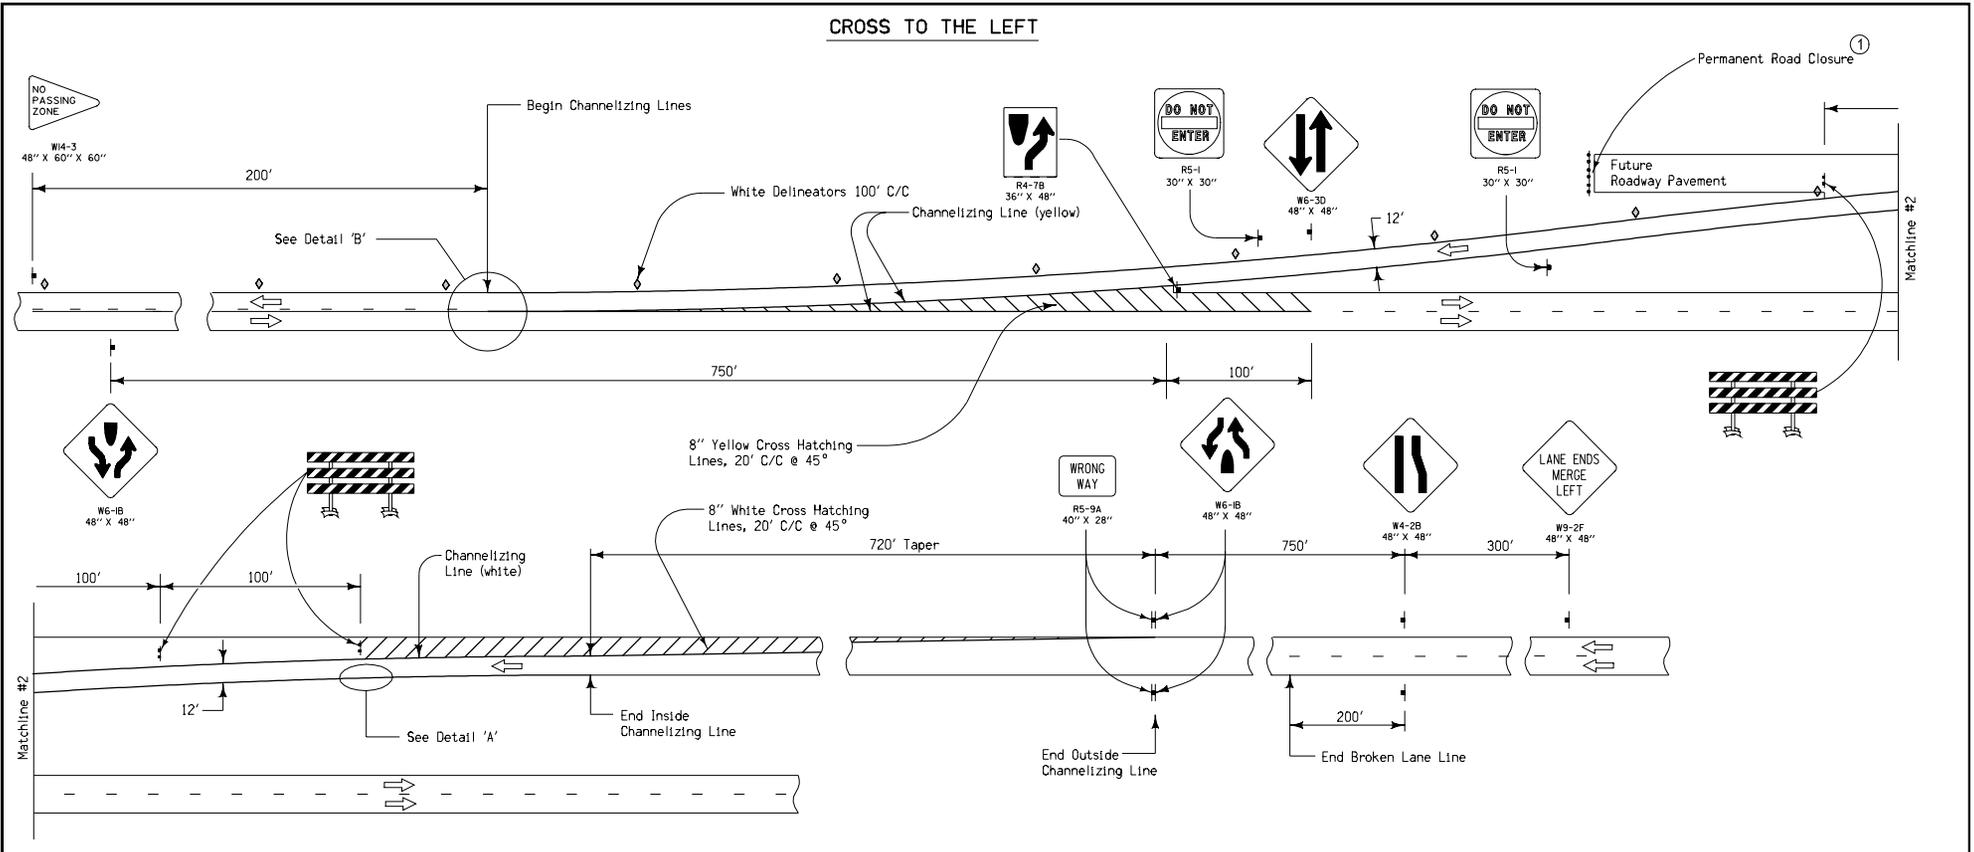

- LEGEND**
- ↑ Traffic Sign
  - ▬ Type III Barricade
  - ◇ Delineator
  - ⇨ Direction of Traffic

Warning signs shall be yellow with black legend and symbols.

Type III barricades shall conform to Section 3F.01 of the MUTCD.

① See RE-3A for details.

**Contract Items:**

- Painted Pavement Markings
- Permanent Road Closure
- Delineators

Tabulations: 102-4, 108-17, 108-22

<p>Iowa Department of Transportation</p>	REVISION NEW 10-17-06
	<p><b>TC-62</b></p> SHEET 2 of 2
REVISIONS: Replaces RS-50A and RS-50B.	
APPROVED BY DESIGN METHODS ENGINEER	
<p><b>PERMANENT TWO-LANE TO FOUR-LANE TRANSITION</b></p>	