



STATIONARY OPERATION ①

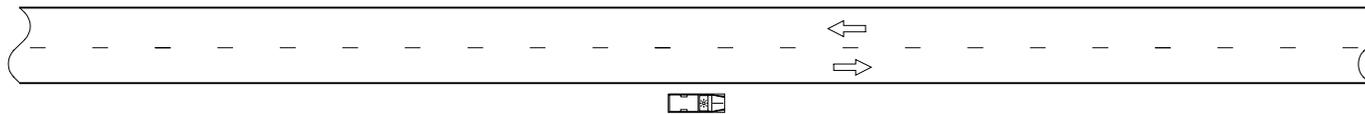

SLOW MOVING OPERATION

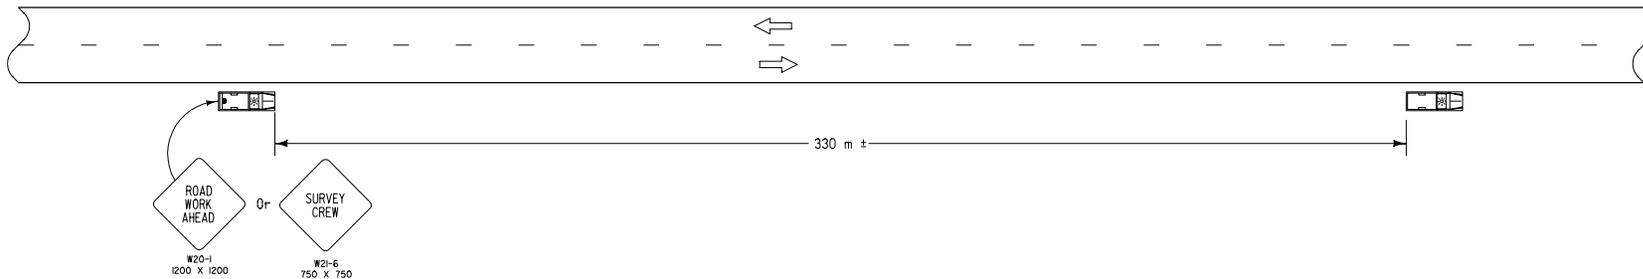

All dimensions given in millimeters unless noted.

Work shall not interfere with the flow of traffic.

When parked, vehicles shall be located as far from the open traffic lane as possible. Entrances and driveways should be used whenever appropriate.

All vehicles shall be equipped with an amber revolving light or an amber strobe light.

Contract Item:

Traffic Control

① For work lasting longer than one hour, use TC-202 or TC-402.

LEGEND

▬ Traffic Sign

← Direction of Traffic

M METRIC VERSION	 Iowa Department of Transportation	REVISION NEW 10-17-06
		STANDARD ROAD PLAN TC-1 SHEET 1 of 1
	REVISIONS: Combined RS-1, RS-61, Detail Sheet 520-50 and 521-50 APPROVED BY DESIGN METHODS ENGINEER	
	WORK NOT AFFECTING TRAFFIC	