


## TWO-LANE DETOUR

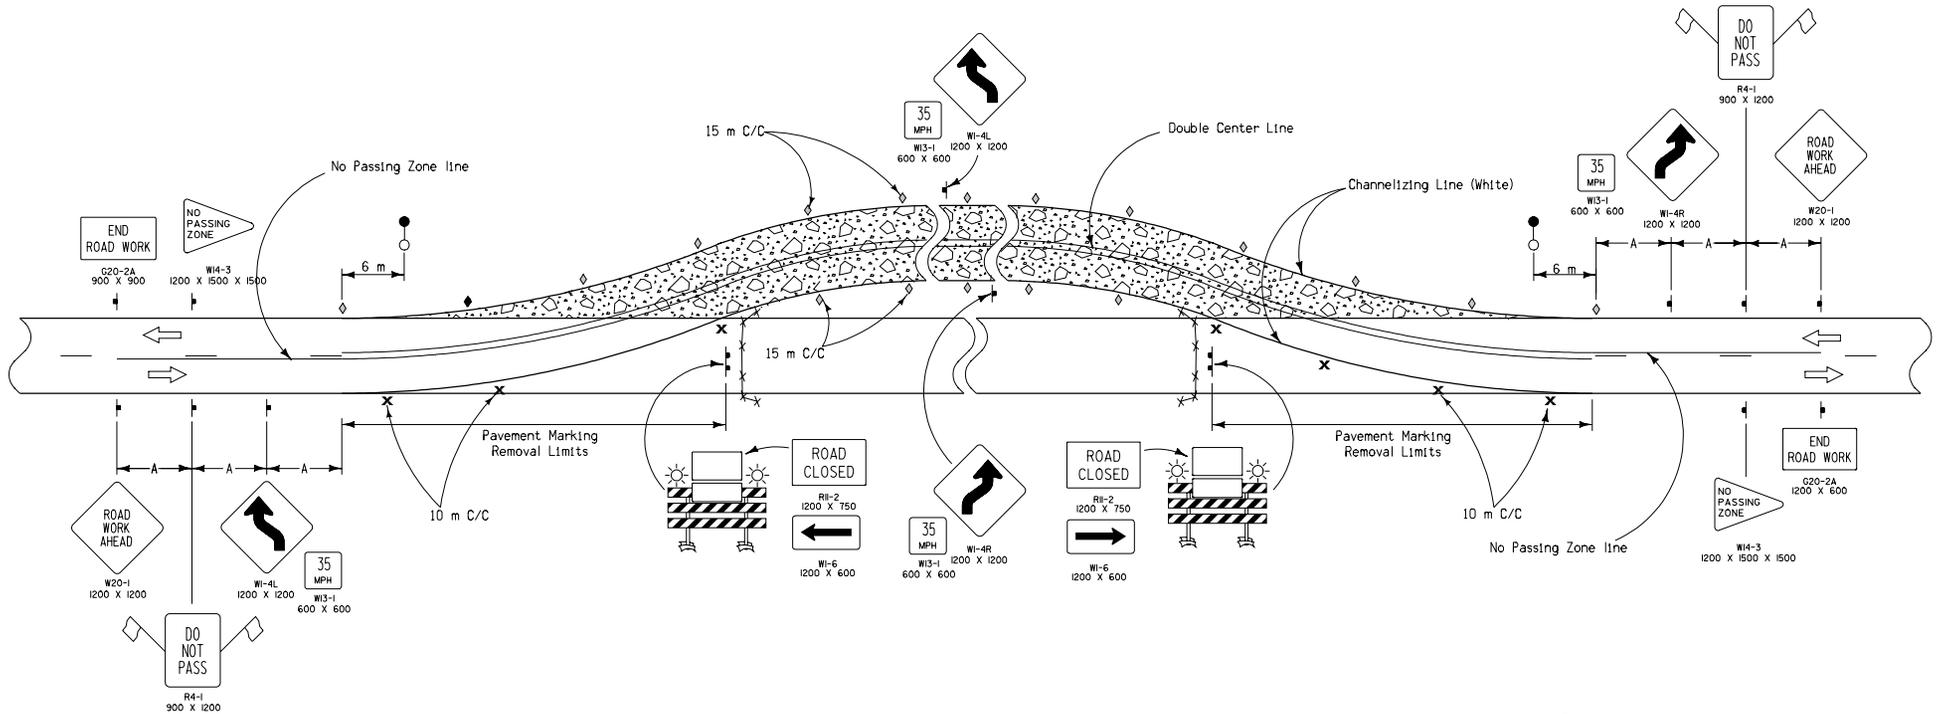

<b>Contract Items:</b>	<b>Tabulations:</b>
Traffic Control	108-13A
Safety Closures	108-17
Temporary Floodlighting	108-22
Temporary Delineators	108-27
Painted Pavement Markings	
Pavement Markings Removed	

### LEGEND

- ▬ Traffic Sign
- ⊗ Drum
- ▬ Type III Barricade
- ▬ Orange Mesh Safety Fence
- ◇ Single White Delineators (mount back to back)
- Temporary Floodlighting
- ☀ Type 'A' Low-Intensity Flashing Warning Light
- ↔ Direction of Traffic

SPEED LIMIT (mph)	A (m)
35 or less	75
40 - 50	105
55	150

The Engineer may change the advisory speed. If reduced below 35 mph, the Reverse Curve signs (W1-4L and W1-4R) shall be changed to Reverse Turn signs (W1-3LA and W1-3RA).

All dimensions given in millimeters unless noted.

M	<b>Iowa Department of Transportation</b>	REVISION NEW   10-17-06
	STANDARD ROAD PLAN	TC-253(1)
	REVISIONS: Replaces RS-8 and RS-10.	
	APPROVED BY DESIGN METHODS ENGINEER	
METRIC VERSION	PAVED ON-SITE DETOUR	