
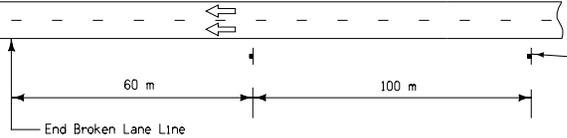
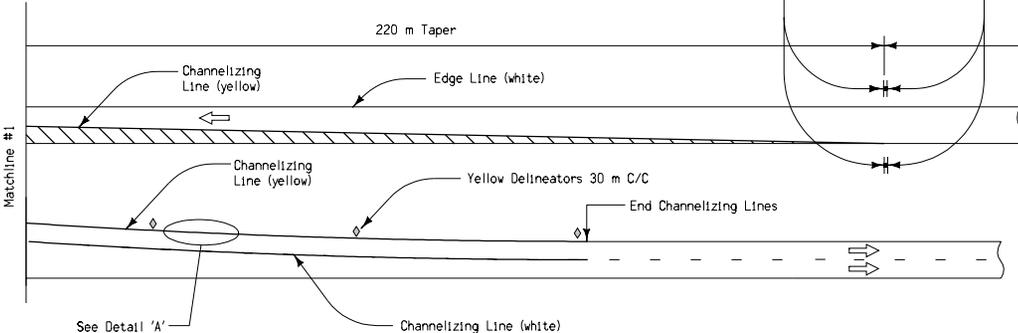
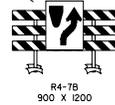


CROSS TO THE RIGHT

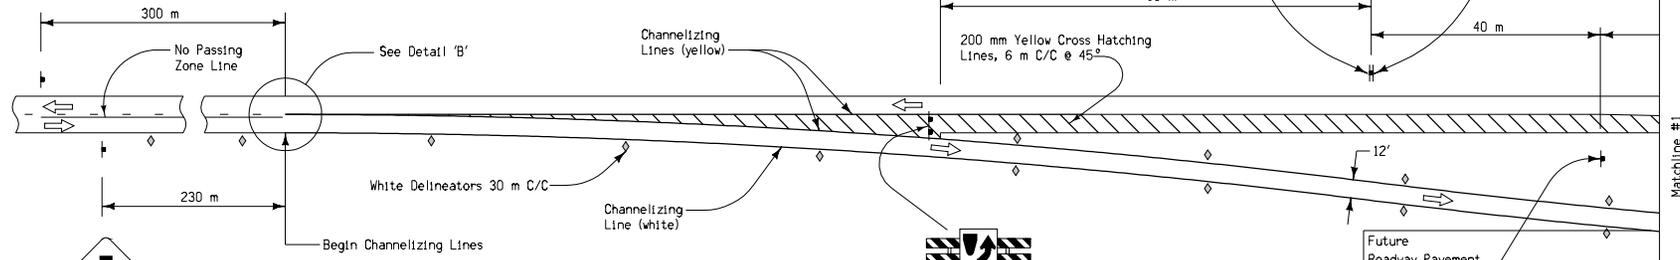


Contract Items:

- Painted Pavement Markings
- Permanent Road Closure
- Delineators

Tabulations: 102-4, 108-22, 108-17

All dimensions given in millimeters unless noted.

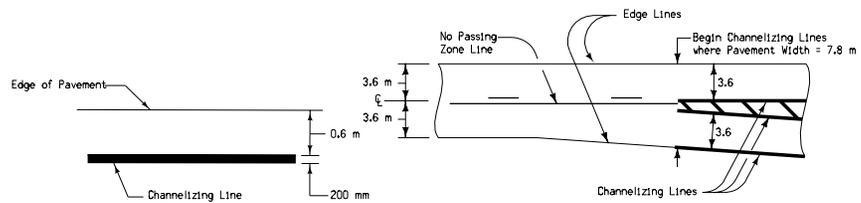

LEGEND

- Traffic Sign
- Type III Barricade
- Delineator
- Direction of Traffic

DETAIL 'A'
TYPICAL CHANNELIZING LINE PLACEMENT

DETAIL 'B'
BEGINNING OF PAINTED MEDIAN

Warning signs shall be yellow with black legend and symbols.
Type III barricades shall conform to Section 3F.01 of the MUTCD.

METRIC VERSION	<p>Iowa Department of Transportation</p>	REVISION
		NEW 10-17-06
	STANDARD ROAD PLAN	
	REVISIONS: Replaces RS-50A and RS-50B.	
<p>APPROVED BY DESIGN METHODS ENGINEER</p>		
<p>PERMANENT TWO-LANE TO FOUR-LANE TRANSITION</p>		