


**CROSS TO THE LEFT**

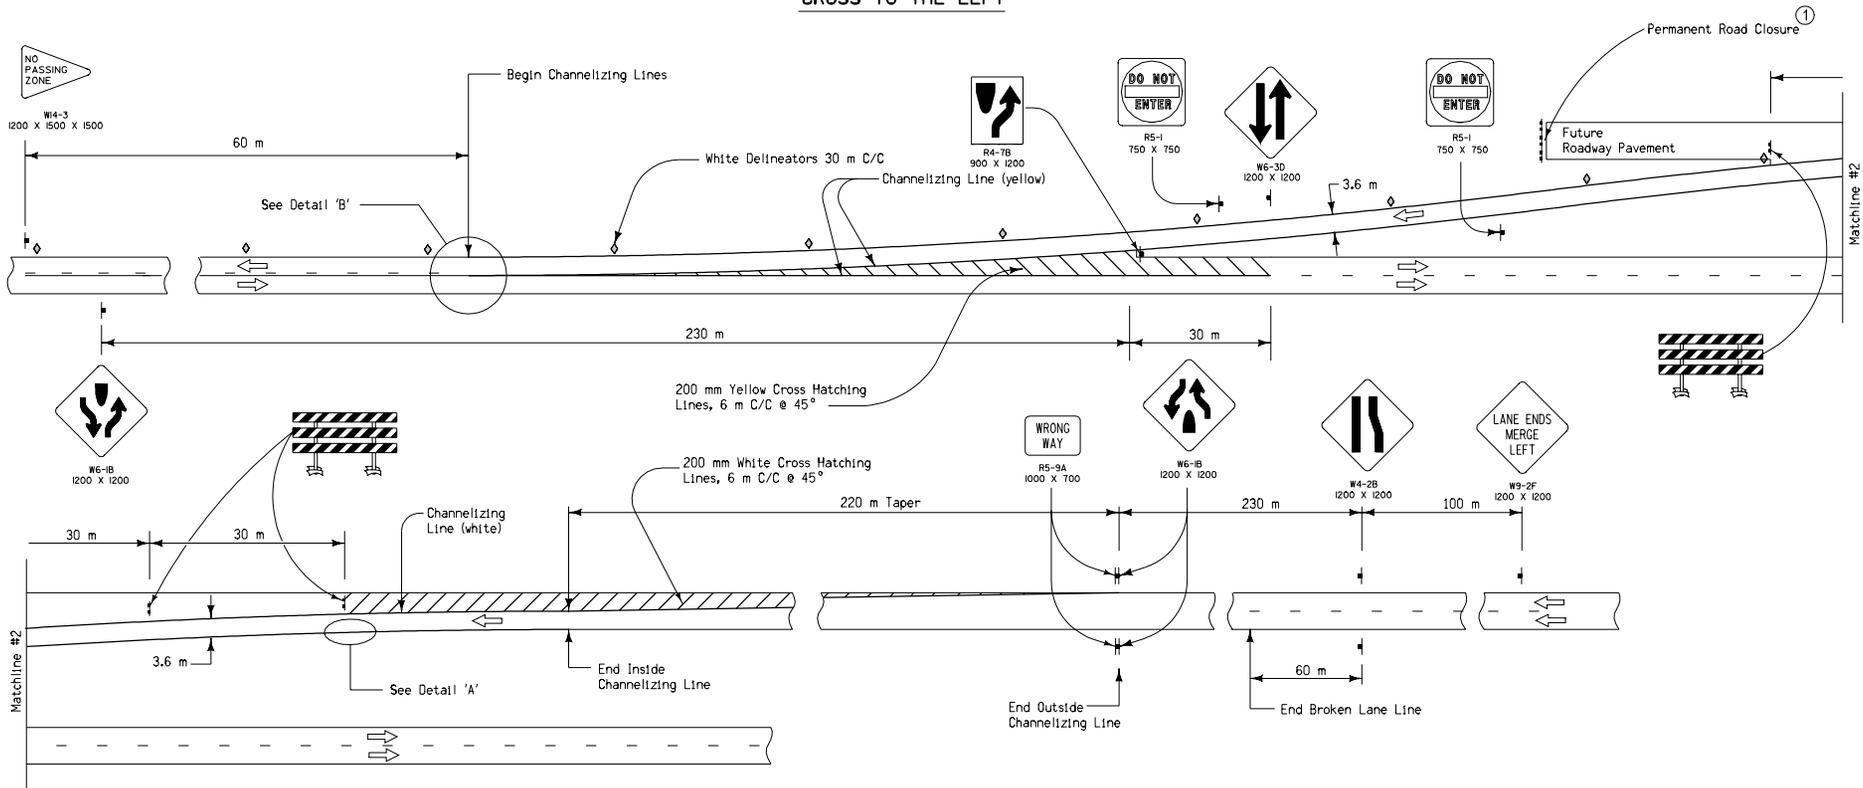

Contract Items:

- Painted Pavement Markings
- Permanent Road Closure
- Delineators

Tabulations: 102-4, 108-17, 108-22

All dimensions given in millimeters unless noted.

Warning signs shall be yellow with black legend and symbols.

Type III barricades shall conform to Section 3F.01 of the MUTCD.

① See RE-3A for details.

**LEGEND**

- Traffic Sign
- Type III Barricade
- Delineator
- Direction of Traffic

<b>M</b> <b>STANDARD ROAD PLAN</b> <b>METRIC VERSION</b>		REVISION NEW   10-17-06
	<b>STANDARD ROAD PLAN</b>	<b>TC-62(2)</b>
	REVISIONS: Replaces RS-50A and RS-50B.	
	<i>Deanne Mayfield</i> APPROVED BY DESIGN METHODS ENGINEER	
<b>PERMANENT TWO-LANE TO FOUR-LANE TRANSITION</b>		