


REVISION - 03-07 - ABUTMENT BARS CHANGED TO EPOXY. PAGE REFERENCES UPDATED.

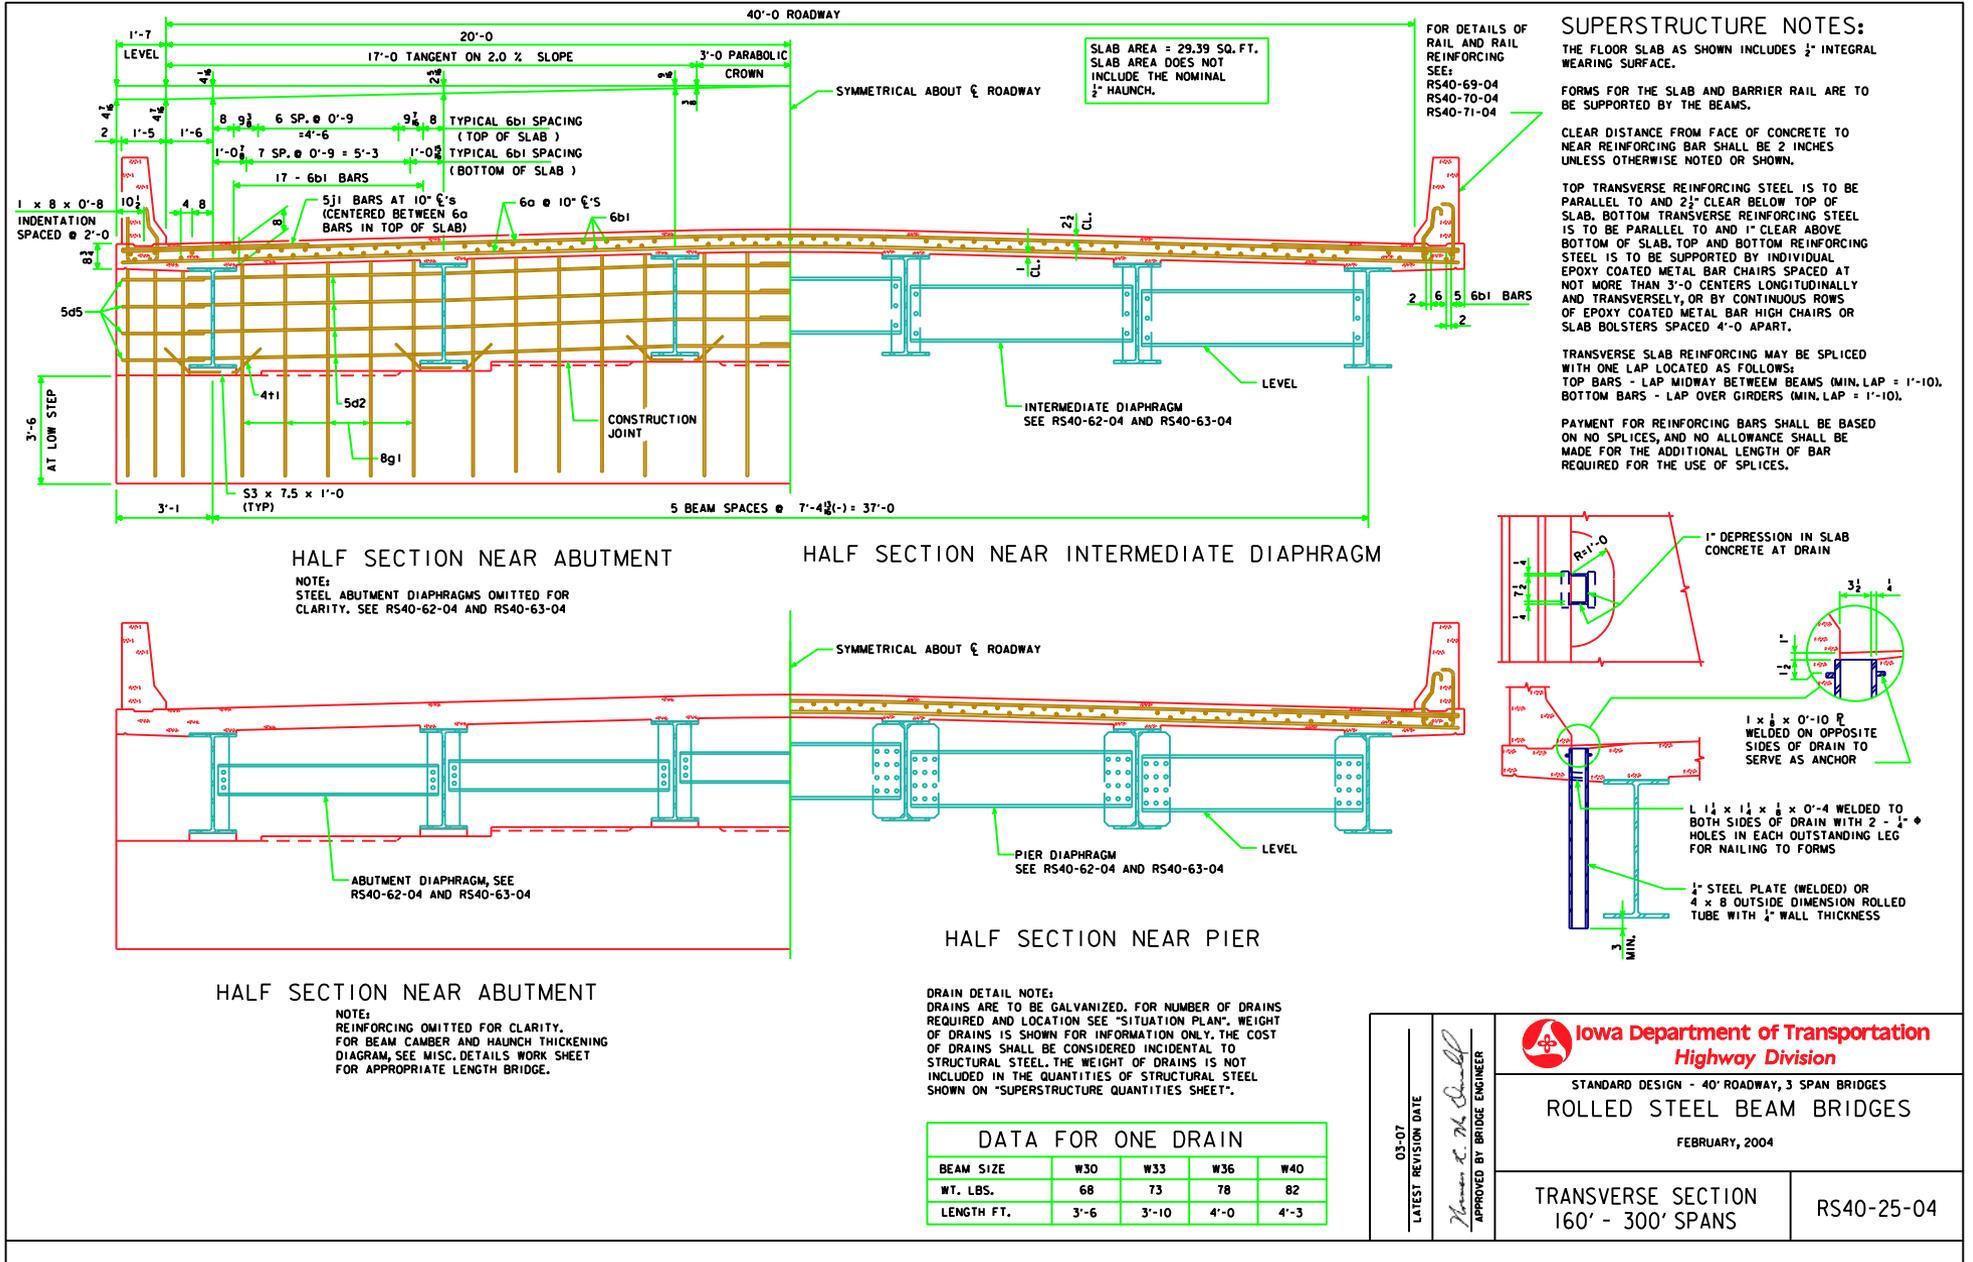

Iowa Department of Transportation
Highway Division

STANDARD DESIGN - 40' ROADWAY, 3 SPAN BRIDGES

ROLLED STEEL BEAM BRIDGES

FEBRUARY, 2004

LATEST REVISION DATE

03-07

Approved by BRIDGE ENGINEER

TRANSVERSE SECTION

160' - 300' SPANS

RS40-25-04