



WHERE AN INTERCHANGE IS LOCATED AT THE LAST PUBLIC ROAD PRIOR TO AREA OF RESTRICTED WIDTH

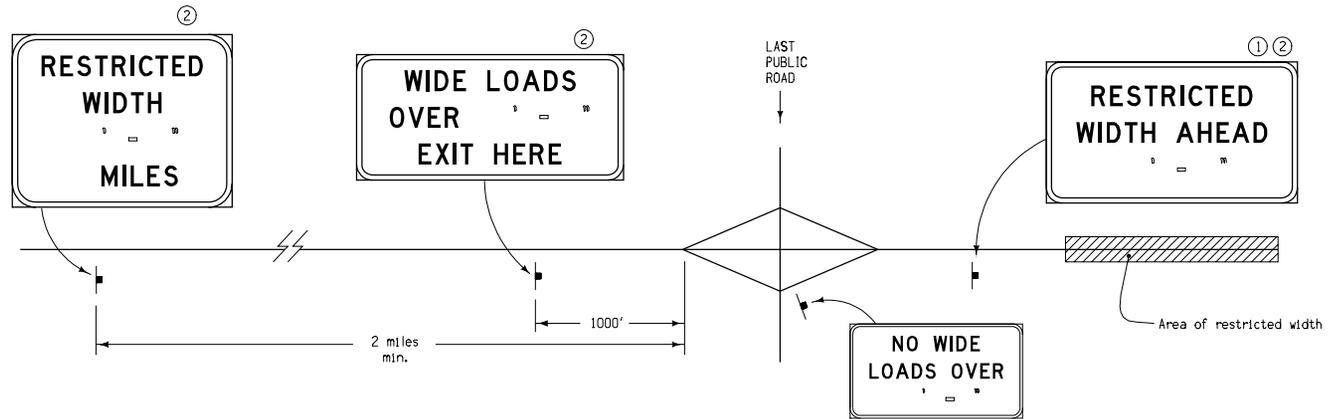

WHERE AN AT-GRADE INTERSECTION IS LOCATED AT THE LAST PUBLIC ROAD PRIOR TO AREA OF RESTRICTED WIDTH

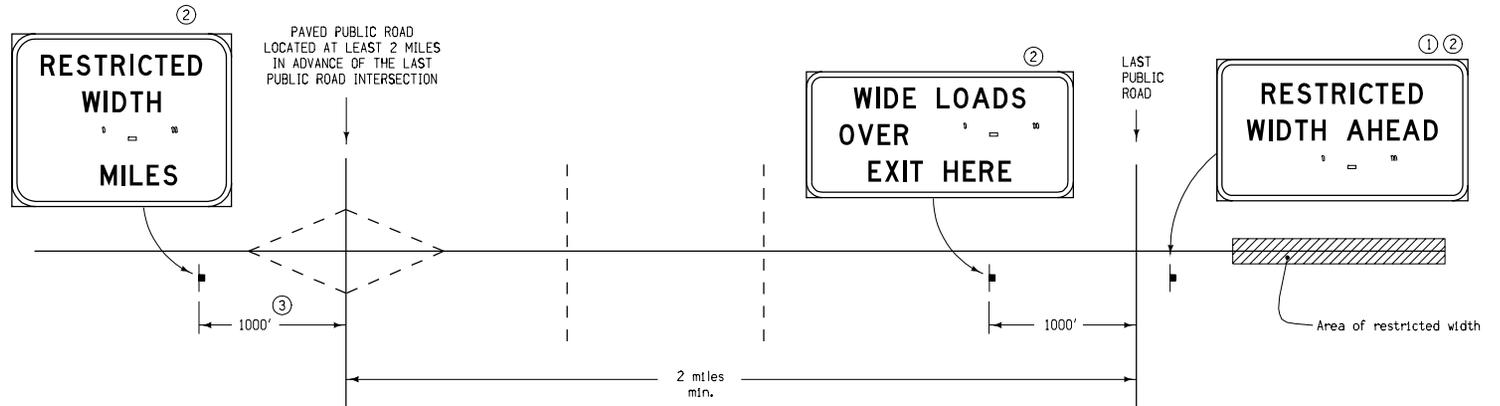

Coordinate signing in conjunction with other traffic control in the area.
Exact sign locations will be as approved by the Engineer.

Contract Item:
Traffic Control

LEGEND
Traffic Sign

For sign details, see RD-63 and RD-64.

- ① Place after ROAD WORK AHEAD sign.
- ② For divided highways, two signs shall be installed at each location: One each on right and left shoulders.
- ③ When this paved road intersection has an interchange, the distance shall be measured from the beginning of the exit ramp taper.

	REVISION
	NEW 10-17-06
STANDARD ROAD PLAN	TC-81
REVISIONS: Replaces Detail Sheets 520-53, 521-53 and 521-54.	SHEET 1 of 1
 APPROVED BY DESIGN METHODS ENGINEER	

RESTRICTED WIDTH SIGNING