


TWO-LANE ROADWAY

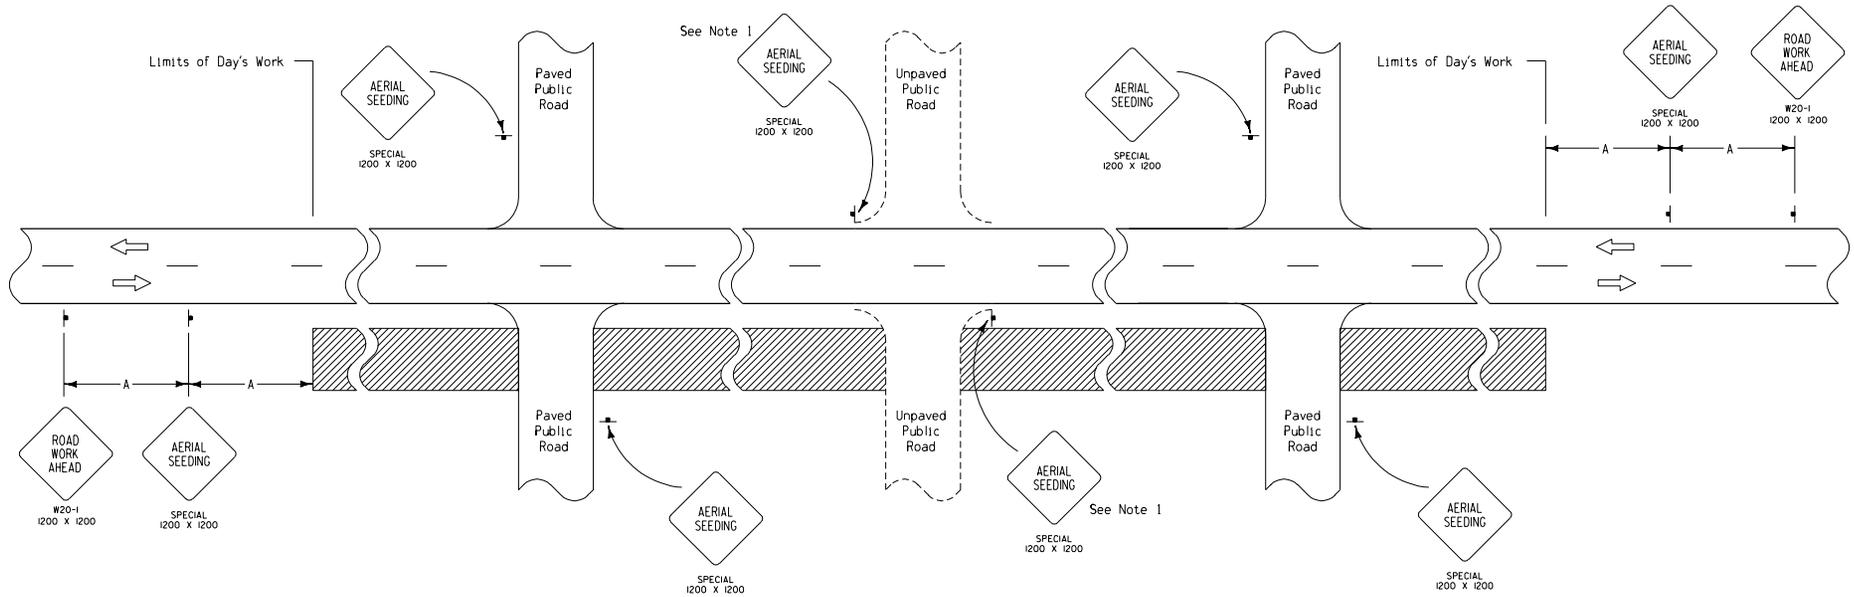

SPEED LIMIT (See Note 2)	Approximate Sign Spacing
	'A'
35 mph	75 m
45 mph	105 m
55 mph	150 m

LEGEND

	Traffic Sign
	Work Area

GENERAL NOTES:

- When aerial seeding methods are used, the "Aerial Seeding" sign shall be visible to approaching traffic. An additional sign shall be placed on each paved public road intersecting the project within the work area. When these intersecting paved roads are more than 5 kilometers apart, the interval shall be reduced by placing "Aerial Seeding" signs for both directions of travel on the mainline so the distance between signs does not exceed 5 kilometers. During non-working hours, all signs will be removed or covered.
- Speed Limit refers to the legally established speed limit in miles per hours before construction.

All dimensions given in millimeters unless noted.

M METRIC VERSION	Iowa Department of Transportation Project Development Division	
	STANDARD ROAD PLAN	RS-14
	REVISION: Delete note 2.	REVISION NO. 2
	<i>David P. Smith</i> APPROVED BY DESIGN METHODS ENGINEER	1-2-96 REVISION DATE 04-30-96
TRAFFIC CONTROL FOR EROSION CONTROL WORK USING AERIAL SEEDING METHODS		