


Contract items:


- Installation of Guardrail
- Guardrail Terminal, Beam, Flared, RE-76
- Guardrail, End Anchorage, Beam, RE-69
- Guardrail, End Anchorage, Cable, RE-29A

Tabulation: 108-31



CASE 'A'
(Full Shoulder Width Bridge)

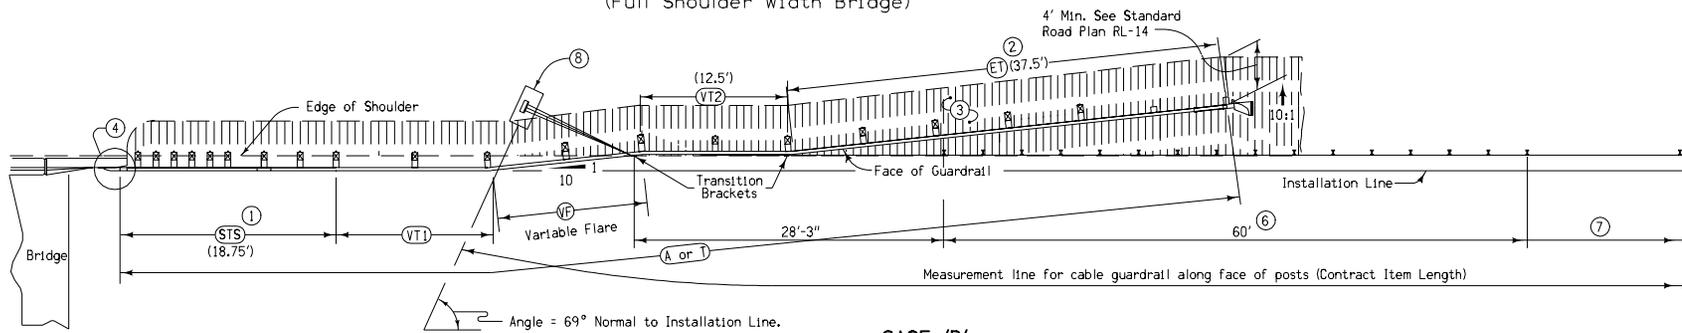

CASE 'B'
(Less Than Full Shoulder Width Bridge)

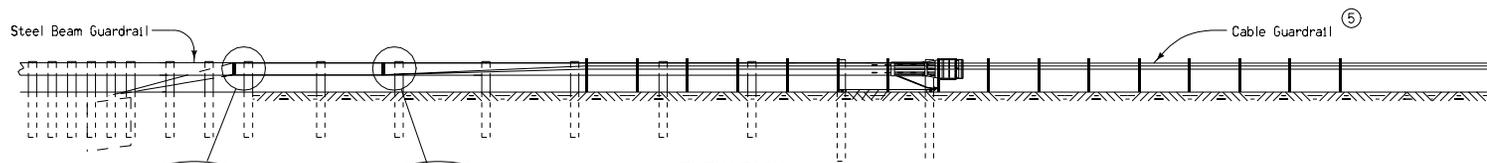

ELEVATION

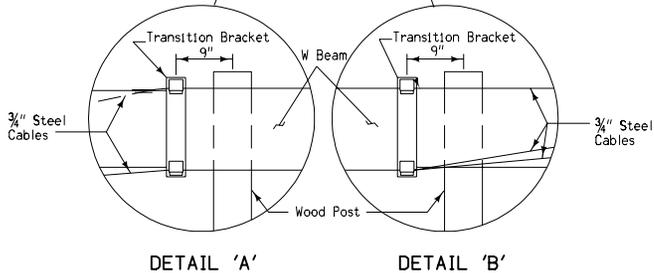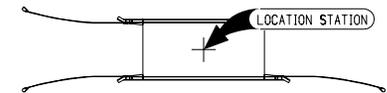

- ① Refer to Standard Road Plan RE-68.
- ② Refer to Standard Road Plan RE-76.
- ③ For grading requirements, see Standard Road Plan RL-14.
- ④ For connections to bridge end post see Standard Road Plan RE-69A, RE-69B, or RE-69C.
- ⑤ Refer to Standard Road Plan RE-29C.
- ⑥ Cable Guardrail Post at 4' spacing.
- ⑦ Cable Guardrail Post at 16' spacing.
- ⑧ Refer to Standard Road Plan RE-84(2).

| | |
|---|------------------|
| | |
| STANDARD ROAD PLAN RE-84(1) | |
| REVISION: NEW. | REVISION NO. NEW |
| | |
| APPROVED BY DESIGN METHODS ENGINEER | |
| REVISION DATE 10-18-05 | |
| CABLE/W-BEAM GUARDRAIL CROSSOVER | |
| (Sheet 1 of 2) | |