

SIGNS FACING OPPOSING TRAFFIC

1800
END PAINTING 900

1800
KEEP RIGHT 900

1800
WET PAINT 450


1800
END PAINTING 900

SIGNS FACING TRAFFIC APPROACHING FROM THE REAR

1200
EDGE LINE PAINTING AHEAD 1200

1800
WET PAINT 450

1800
CENTERLINE PAINTING AHEAD 1200

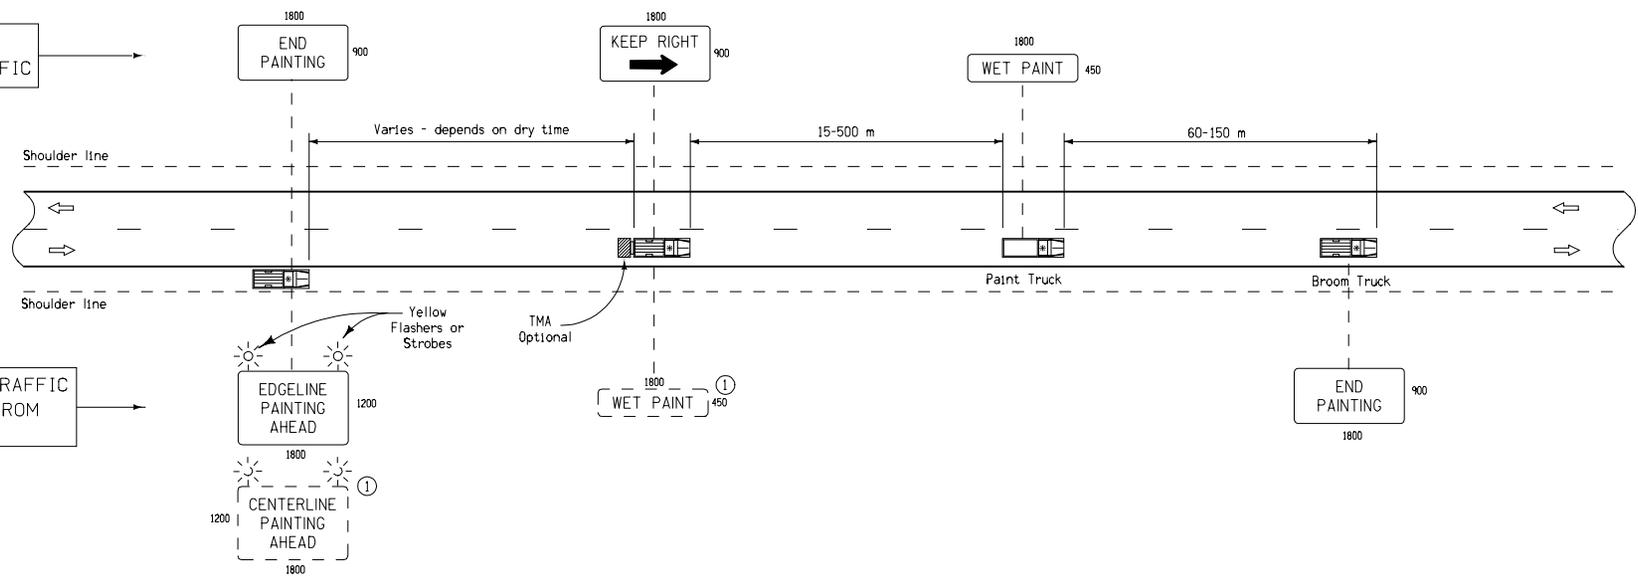

Contract Item:
Traffic Control

This layout may be used when painting edge line markings or centerline markings.

All vehicles shall be equipped with an amber revolving light or an amber strobe light.

All dimensions given in millimeters unless noted.

① When painting centerline markings, the "EDGE LINE PAINTING AHEAD" sign shall be changed to a "CENTERLINE PAINTING AHEAD" sign and a "WET PAINT" sign shall be mounted on the vehicle behind the paint truck.

LEGEND

- ← Direction of Traffic
- ▣ Truck Mounted Attenuator (TMA)

M	<p>Iowa Department of Transportation</p>	REVISION NEW 10-17-06
		TC-233
METRIC VERSION	STANDARD ROAD PLAN	
	REVISIONS: Replaces Detail Sheet 520-41.	
	 <small>APPROVED BY DESIGN METHODS ENGINEER</small>	
PAVEMENT MARKING OPERATIONS		