



LEFT LANE CLOSURE

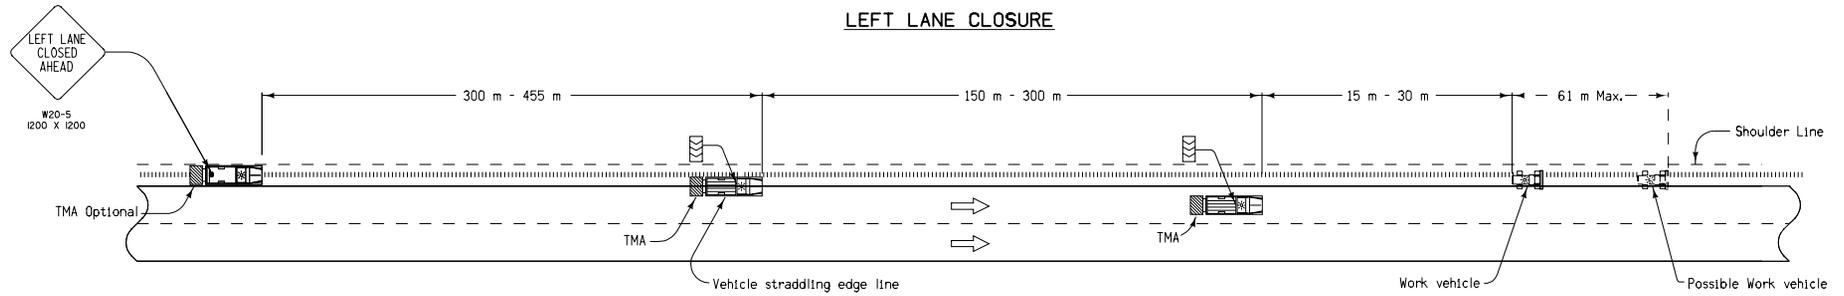

RIGHT LANE CLOSURE

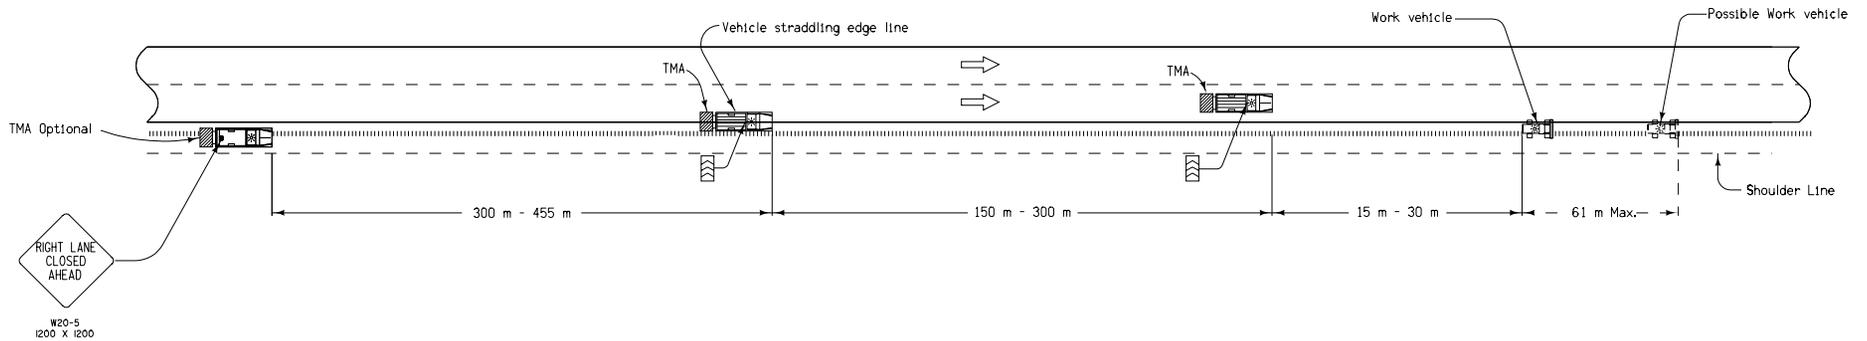

All vehicles shall be equipped with an amber revolving light or an amber strobe light.

When fog sealing the milled rumble strips, place a 1200 X 1200 FRESH OIL sign (W21-2) at the beginning of the work area. Place additional FRESH OIL signs after each intersection and periodically through the work area so that signs are no more than 3.2 kilometers apart.

Operators should adjust their spacing, as necessary, to keep adjacent vehicles within view.

LEGEND

- Traffic Sign
- Arrow Panel
- Truck Mounted Attenuator (TMA)
- Direction of Traffic

Contract Item:
Traffic Control
All dimensions given in millimeters unless noted.

M METRIC VERSION	 Iowa Department of Transportation	REVISION NEW 10-17-06
		TC-432 SHEET 1 of 1
	<i>Deanna Mayfield</i> APPROVED BY DESIGN METHODS ENGINEER	
	SHOULDER RUMBLE STRIP OPERATIONS	