

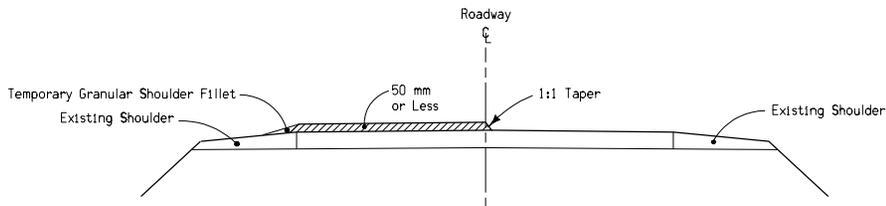


**DESIGN LIFT THICKNESSES OF 50 mm OR LESS**

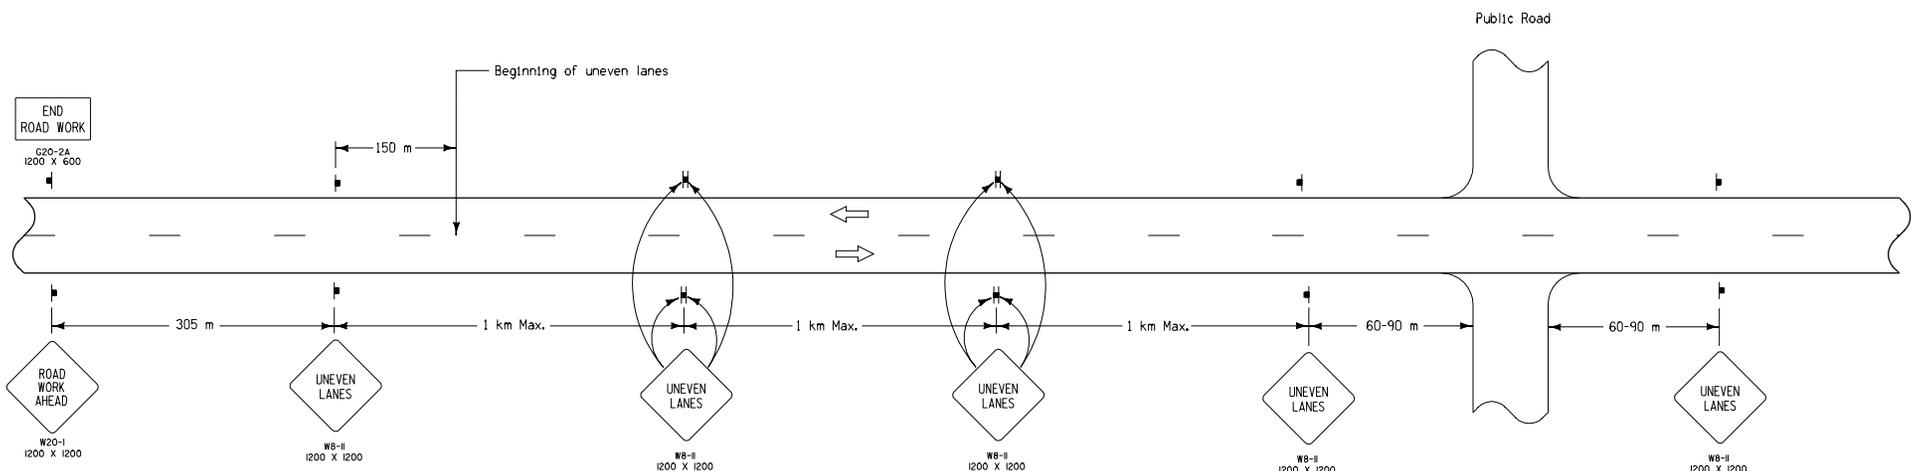

**DESIGN LIFT THICKNESSES GREATER THAN 50 mm (WITH FILLET)**

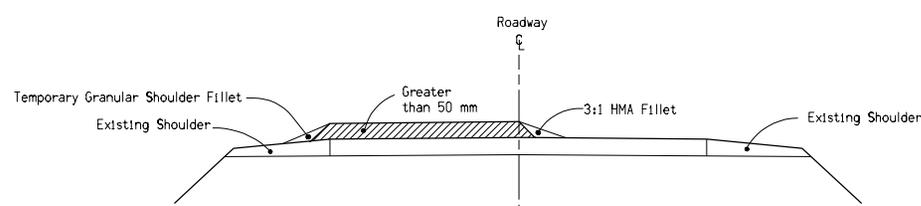

Contract Item:  
Traffic Control

All dimensions given in millimeters unless noted.

<b>M</b>	<p>Iowa Department of Transportation</p>	REVISION NEW   10-17-06
		<b>TC-282(1)</b>
	<b>STANDARD ROAD PLAN</b>	
	REVISIONS: Replaces RS-17A and RS-17B. <i>Deanna Mayfield</i> APPROVED BY DESIGN METHODS ENGINEER	
<b>METRIC VERSION</b>	<b>UNEVEN LANES</b>	

**LEGEND**

⬆ Traffic Sign

↔ Direction of Traffic