


REVISED 10-09 - ABUT. WINGS SHAPE CHANGED.

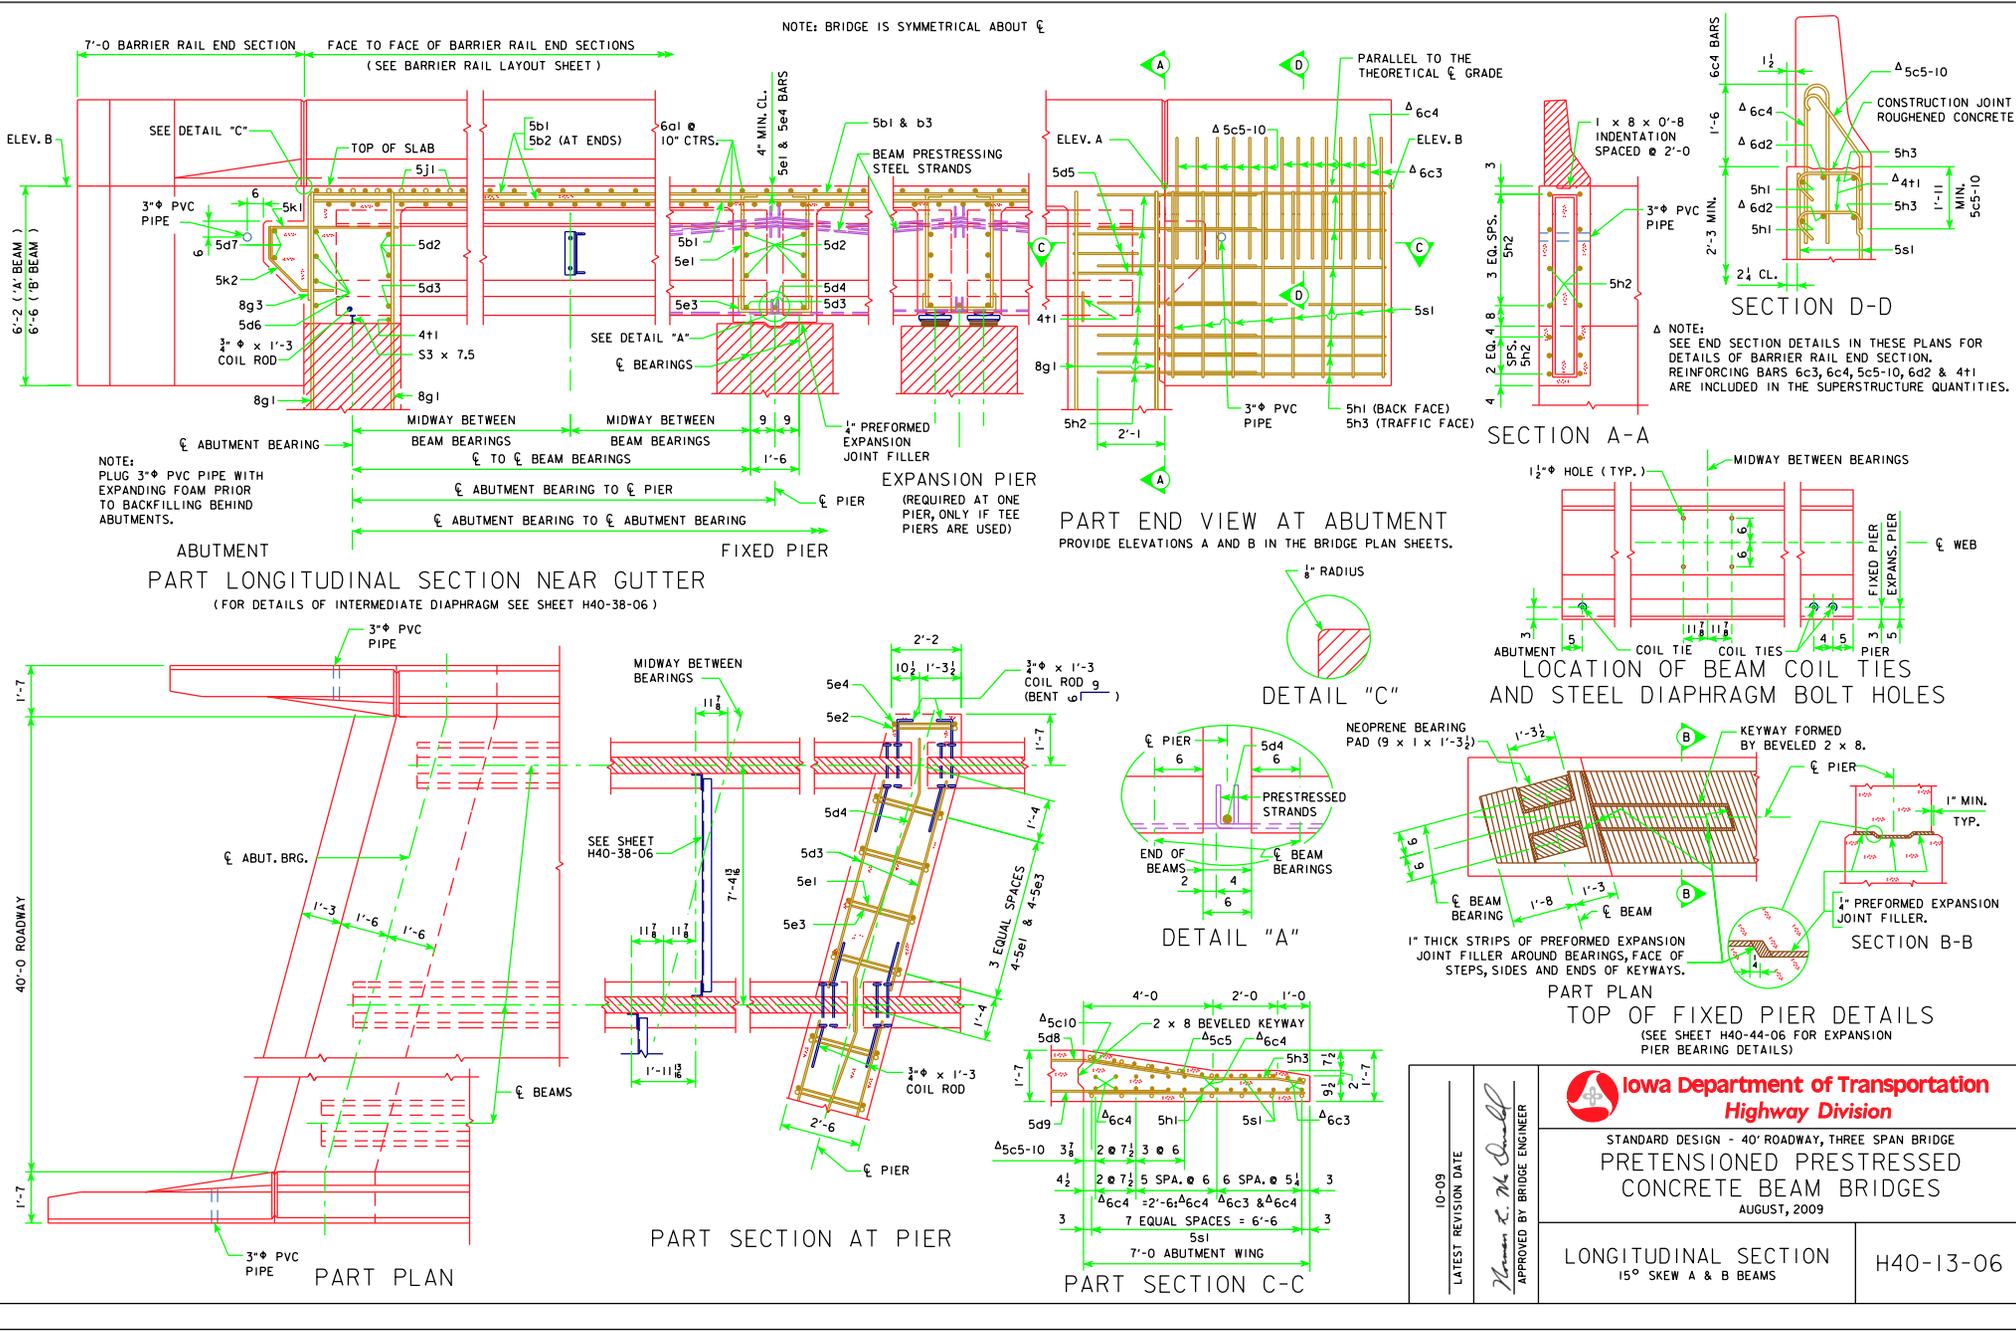

10-09 LATEST REVISION DATE	 APPROVED BY BRIDGE ENGINEER	 Iowa Department of Transportation Highway Division	
		STANDARD DESIGN - 40' ROADWAY, THREE SPAN BRIDGE PRETENSIONED PRESTRESSED CONCRETE BEAM BRIDGES AUGUST, 2009	
		LONGITUDINAL SECTION 15° SKEW A & B BEAMS	H40-13-06